


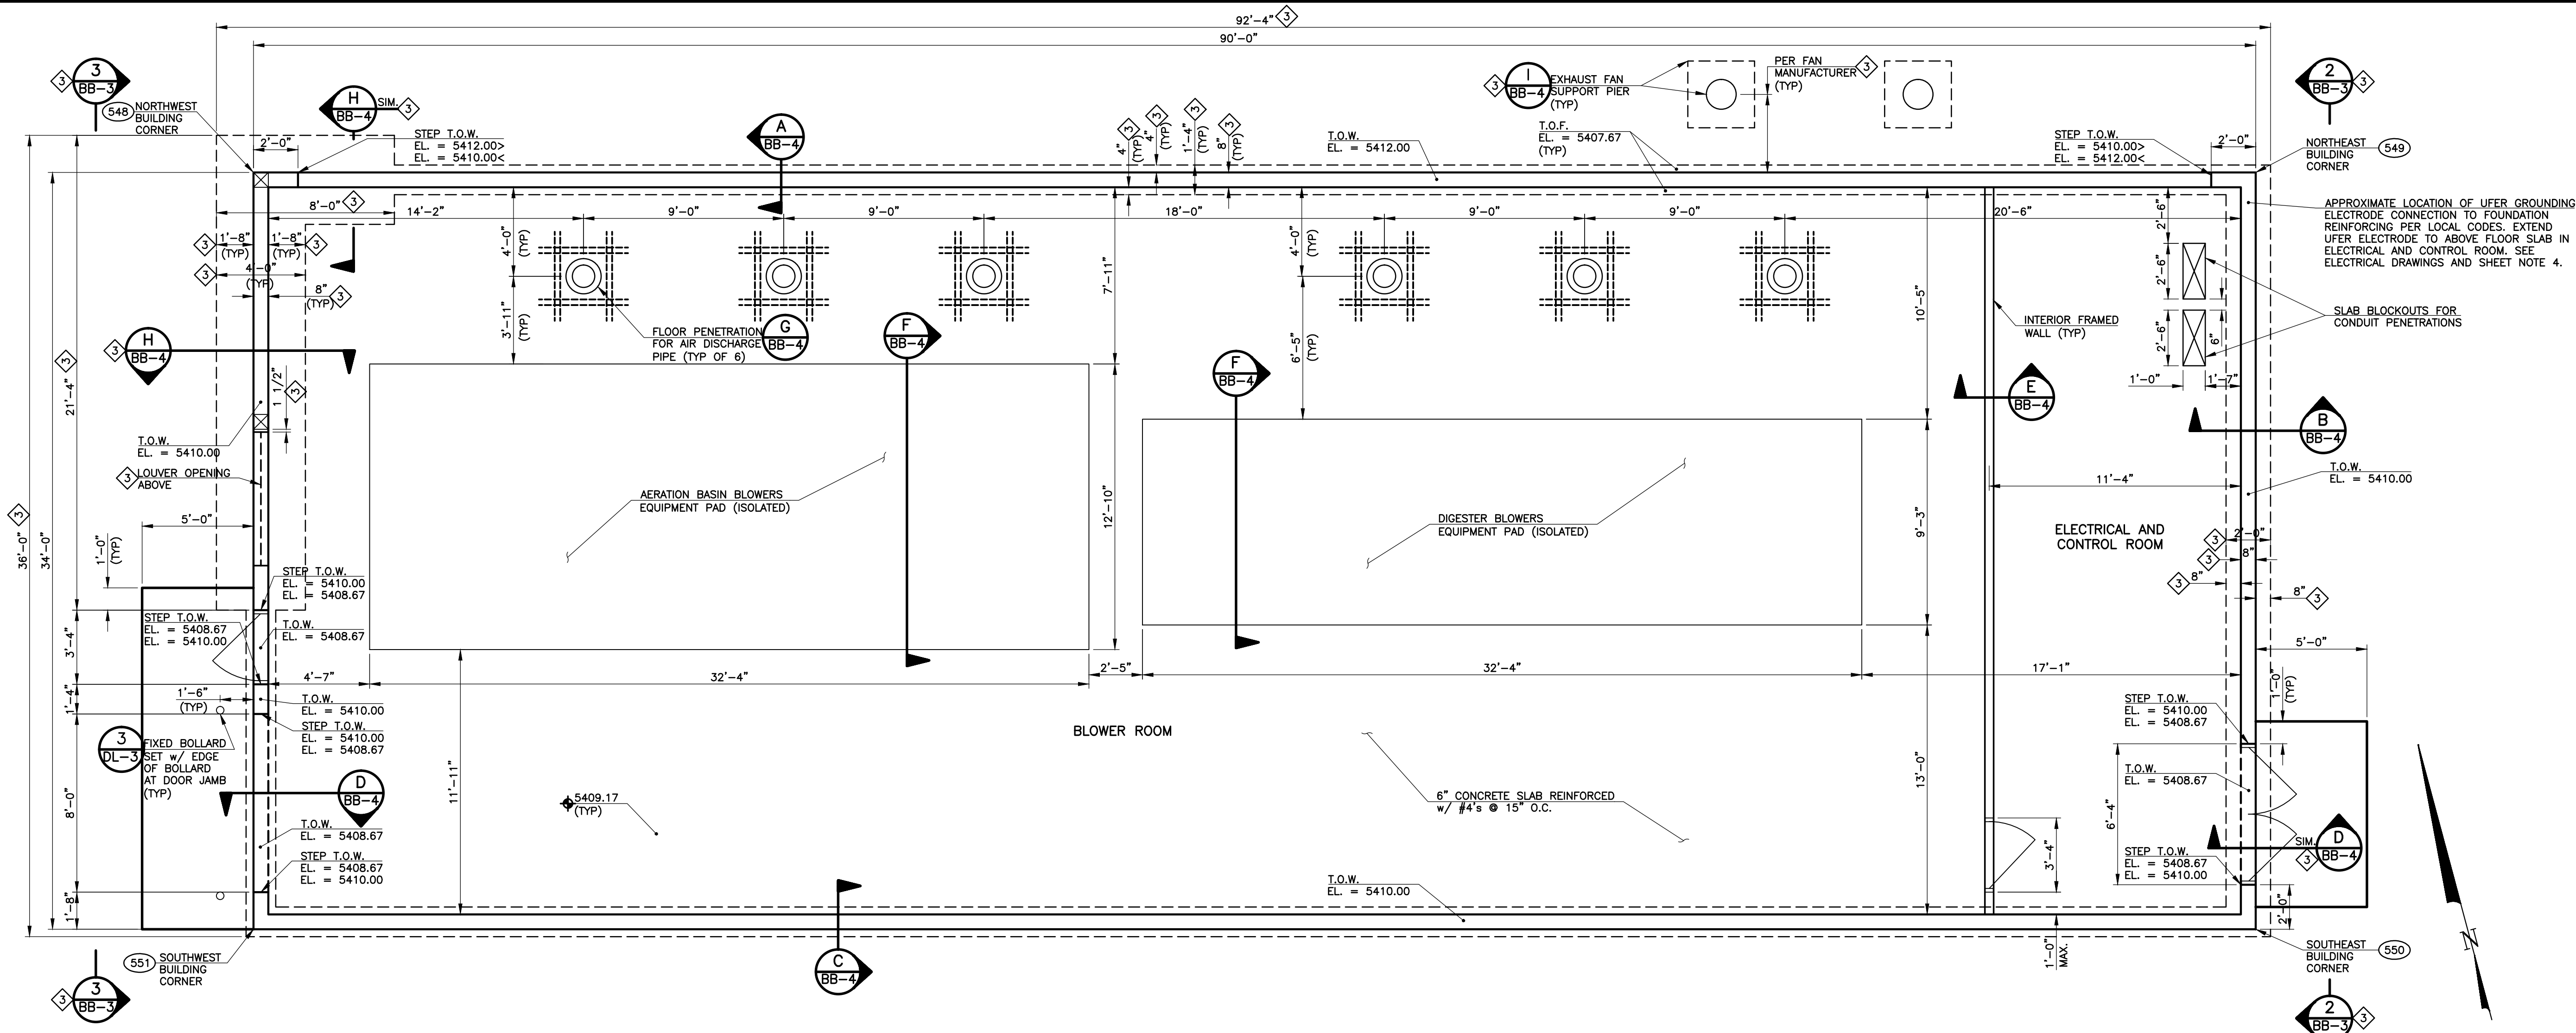

1 BLOWER BUILDING FOUNDATION AND STRUCTURAL FLOOR PLAN
SCALE: 1/4" = 1'-0"

SHEET NOTES:


1. NOTATIONS:

5384.97 = TOP OF SLAB ELEVATION
T.O.W. = TOP OF WALL
T.O.F. = TOP OF FOOTER
T.O.C. = TOP OF CONCRETE


2. WALL STEP NOTATIONS:

STEP T.O.W. EL. = 5420.33< EL. = 5424.67> < INDICATES ELEVATION APPLIES TO LEFT SIDE OF STEP IN PLAN VIEW
> INDICATES ELEVATION APPLIES TO RIGHT SIDE OF STEP IN PLAN VIEW
POSITION INDICATES THE SIDE THAT THE ELEVATION APPLIES. THE TOP ELEVATION APPLIES TO THE TOP SIDE OF THE STEP IN PLAN VIEW AND THE BOTTOM ELEVATION APPLIES TO THE BOTTOM SIDE OF THE STEP IN PLAN VIEW.


3. ALL LONGITUDINAL WALL STEPS SHOWN SHALL HAVE ADDITIONAL REINFORCING AS SHOWN IN DETAIL 4/DL-2.
4. PROVIDE #4 COPPER CONDUCTOR FOR UFER GROUND, ROUTE AND BOND TO REINFORCING STEEL PER CODE. SEE ELECTRICAL DRAWINGS.
5. SEE EQUIPMENT AND PIPING DRAWINGS FOR BELOW SLAB PIPING AND ENCASEMENT CONSTRUCTION REQUIREMENTS.
6. VERIFY THE EQUIPMENT PAD DIMENSIONS WITH THE APPROVED SHOP SUBMITTAL DOCUMENTS FOR THE BLOWERS PROVIDED.

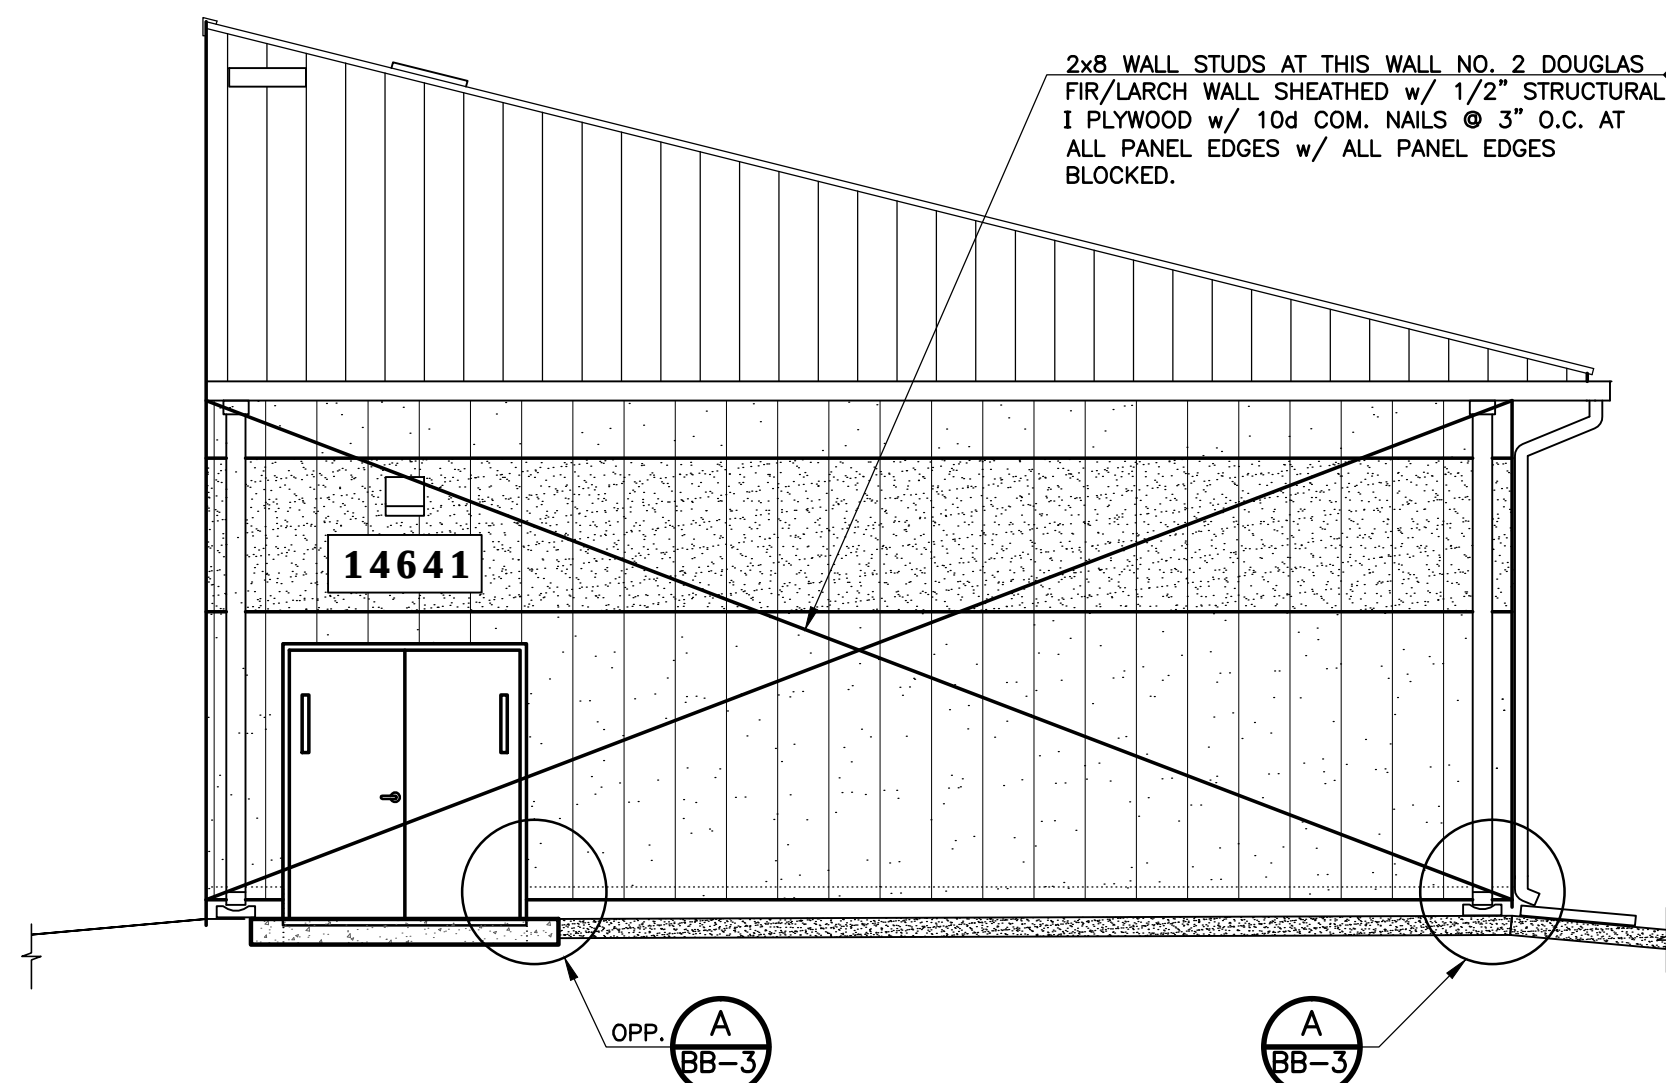

2 EAST ELEVATION
SCALE: 1" = 5'

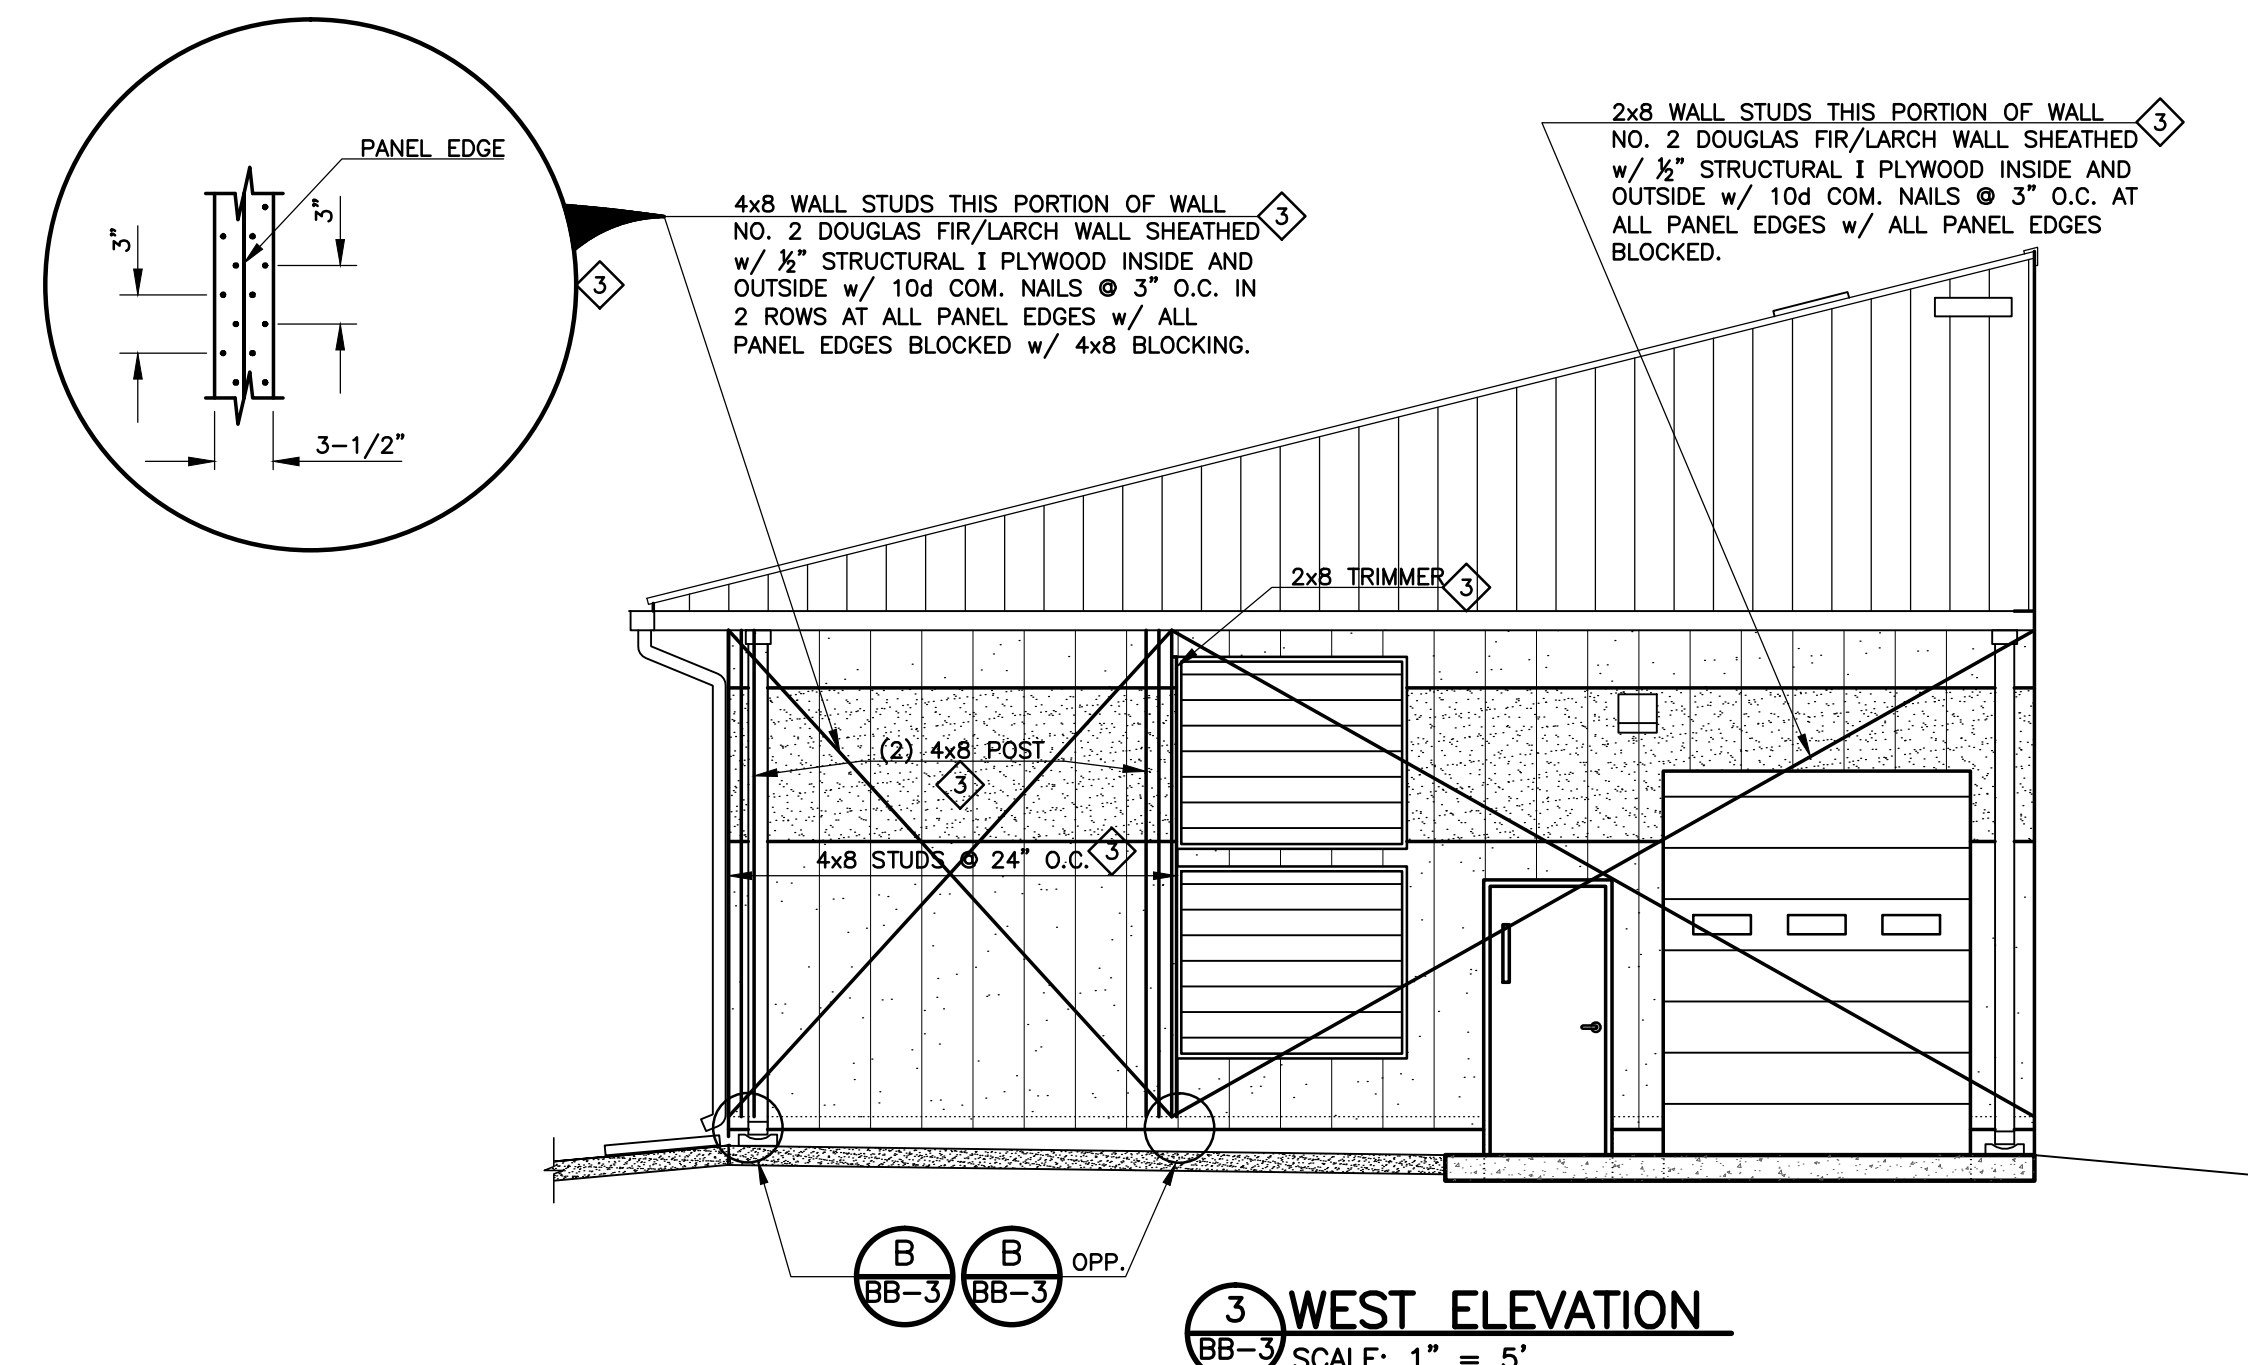

3 WEST ELEVATION
SCALE: 1" = 5'

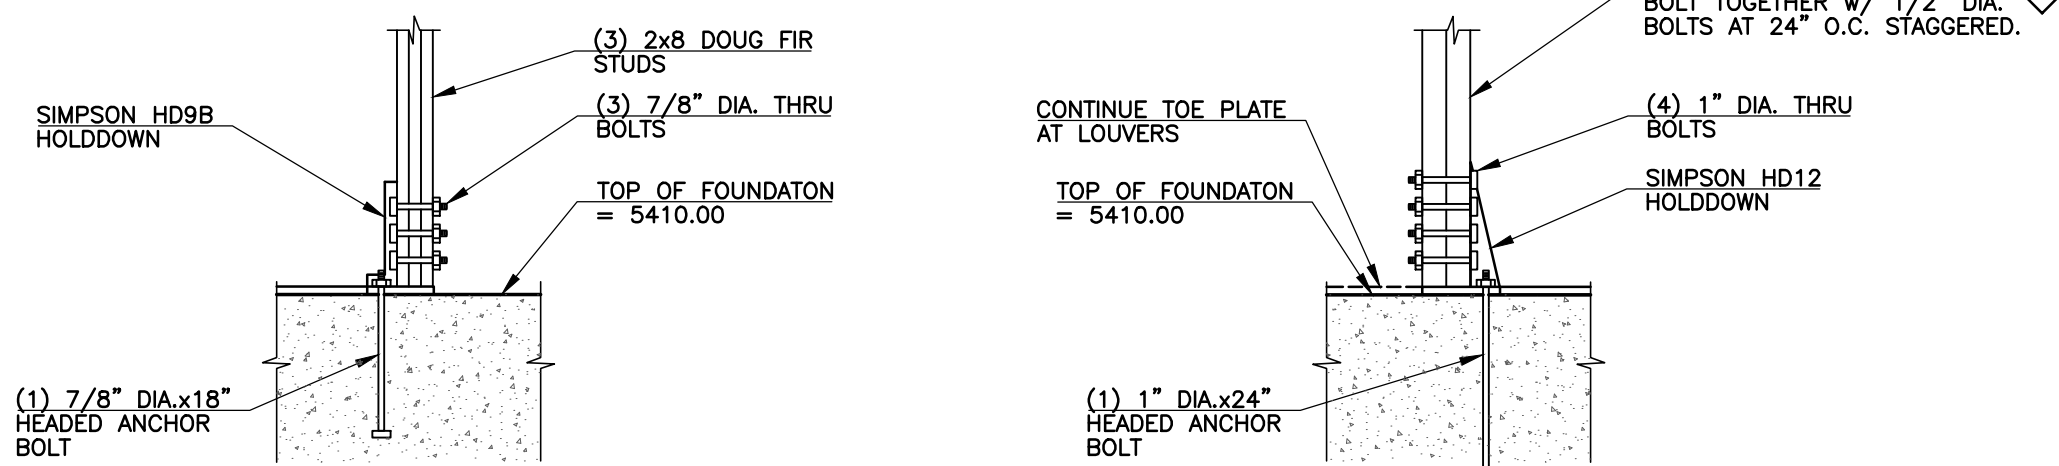

A SECTION
SCALE: 1/2" = 1'-0"

B SECTION
SCALE: 1/2" = 1'-0"

REVISIONS		
NO.	DATE	DESCRIPTION
1	03/30/2012	ISSUED FOR DESIGN TEAM DISCUSSION
2	06/21/2012	ISSUED FOR BUILDING PERMIT SUBMITTAL TO PRBD (BLOWER BUILDING)
3	06/29/2012	ISSUED FOR BUILDING PERMIT SUBMITTAL TO PRBD (BLOWER BUILDING)
4	07/17/2012	ISSUED FOR CONSTRUCTION PER PRBD BLDG PERMIT NO. 129081 (BLOWER BLDG)

THIS DRAWING IS THE PROPERTY OF GMS, INC., AND IS NOT TO BE REPRODUCED, MODIFIED OR USED FOR ANY OTHER PROJECT OR EXTENSION OF THIS PROJECT EXCEPT BY AGREEMENT WITH THIS COMPANY.

FOUNDATION AND STRUCTURAL FLOOR PLAN		
HAROLD D. THOMPSON REGIONAL WATER RECLAMATION FACILITY LOWER FOUNTAIN METROPOLITAN SEWAGE DISPOSAL DISTRICT		
DRAWN: SKC DESIGNED: MAM CHECKED: RJS DATE: 2012 PROJECT NO.: 20166.362 GMS FILE NO.: 2599	GMS, INC. CONSULTING ENGINEERS 611 N. WEBER, SUITE 300 COLORADO SPRINGS, COLORADO 80903	SHEET BB-3 OF 1