


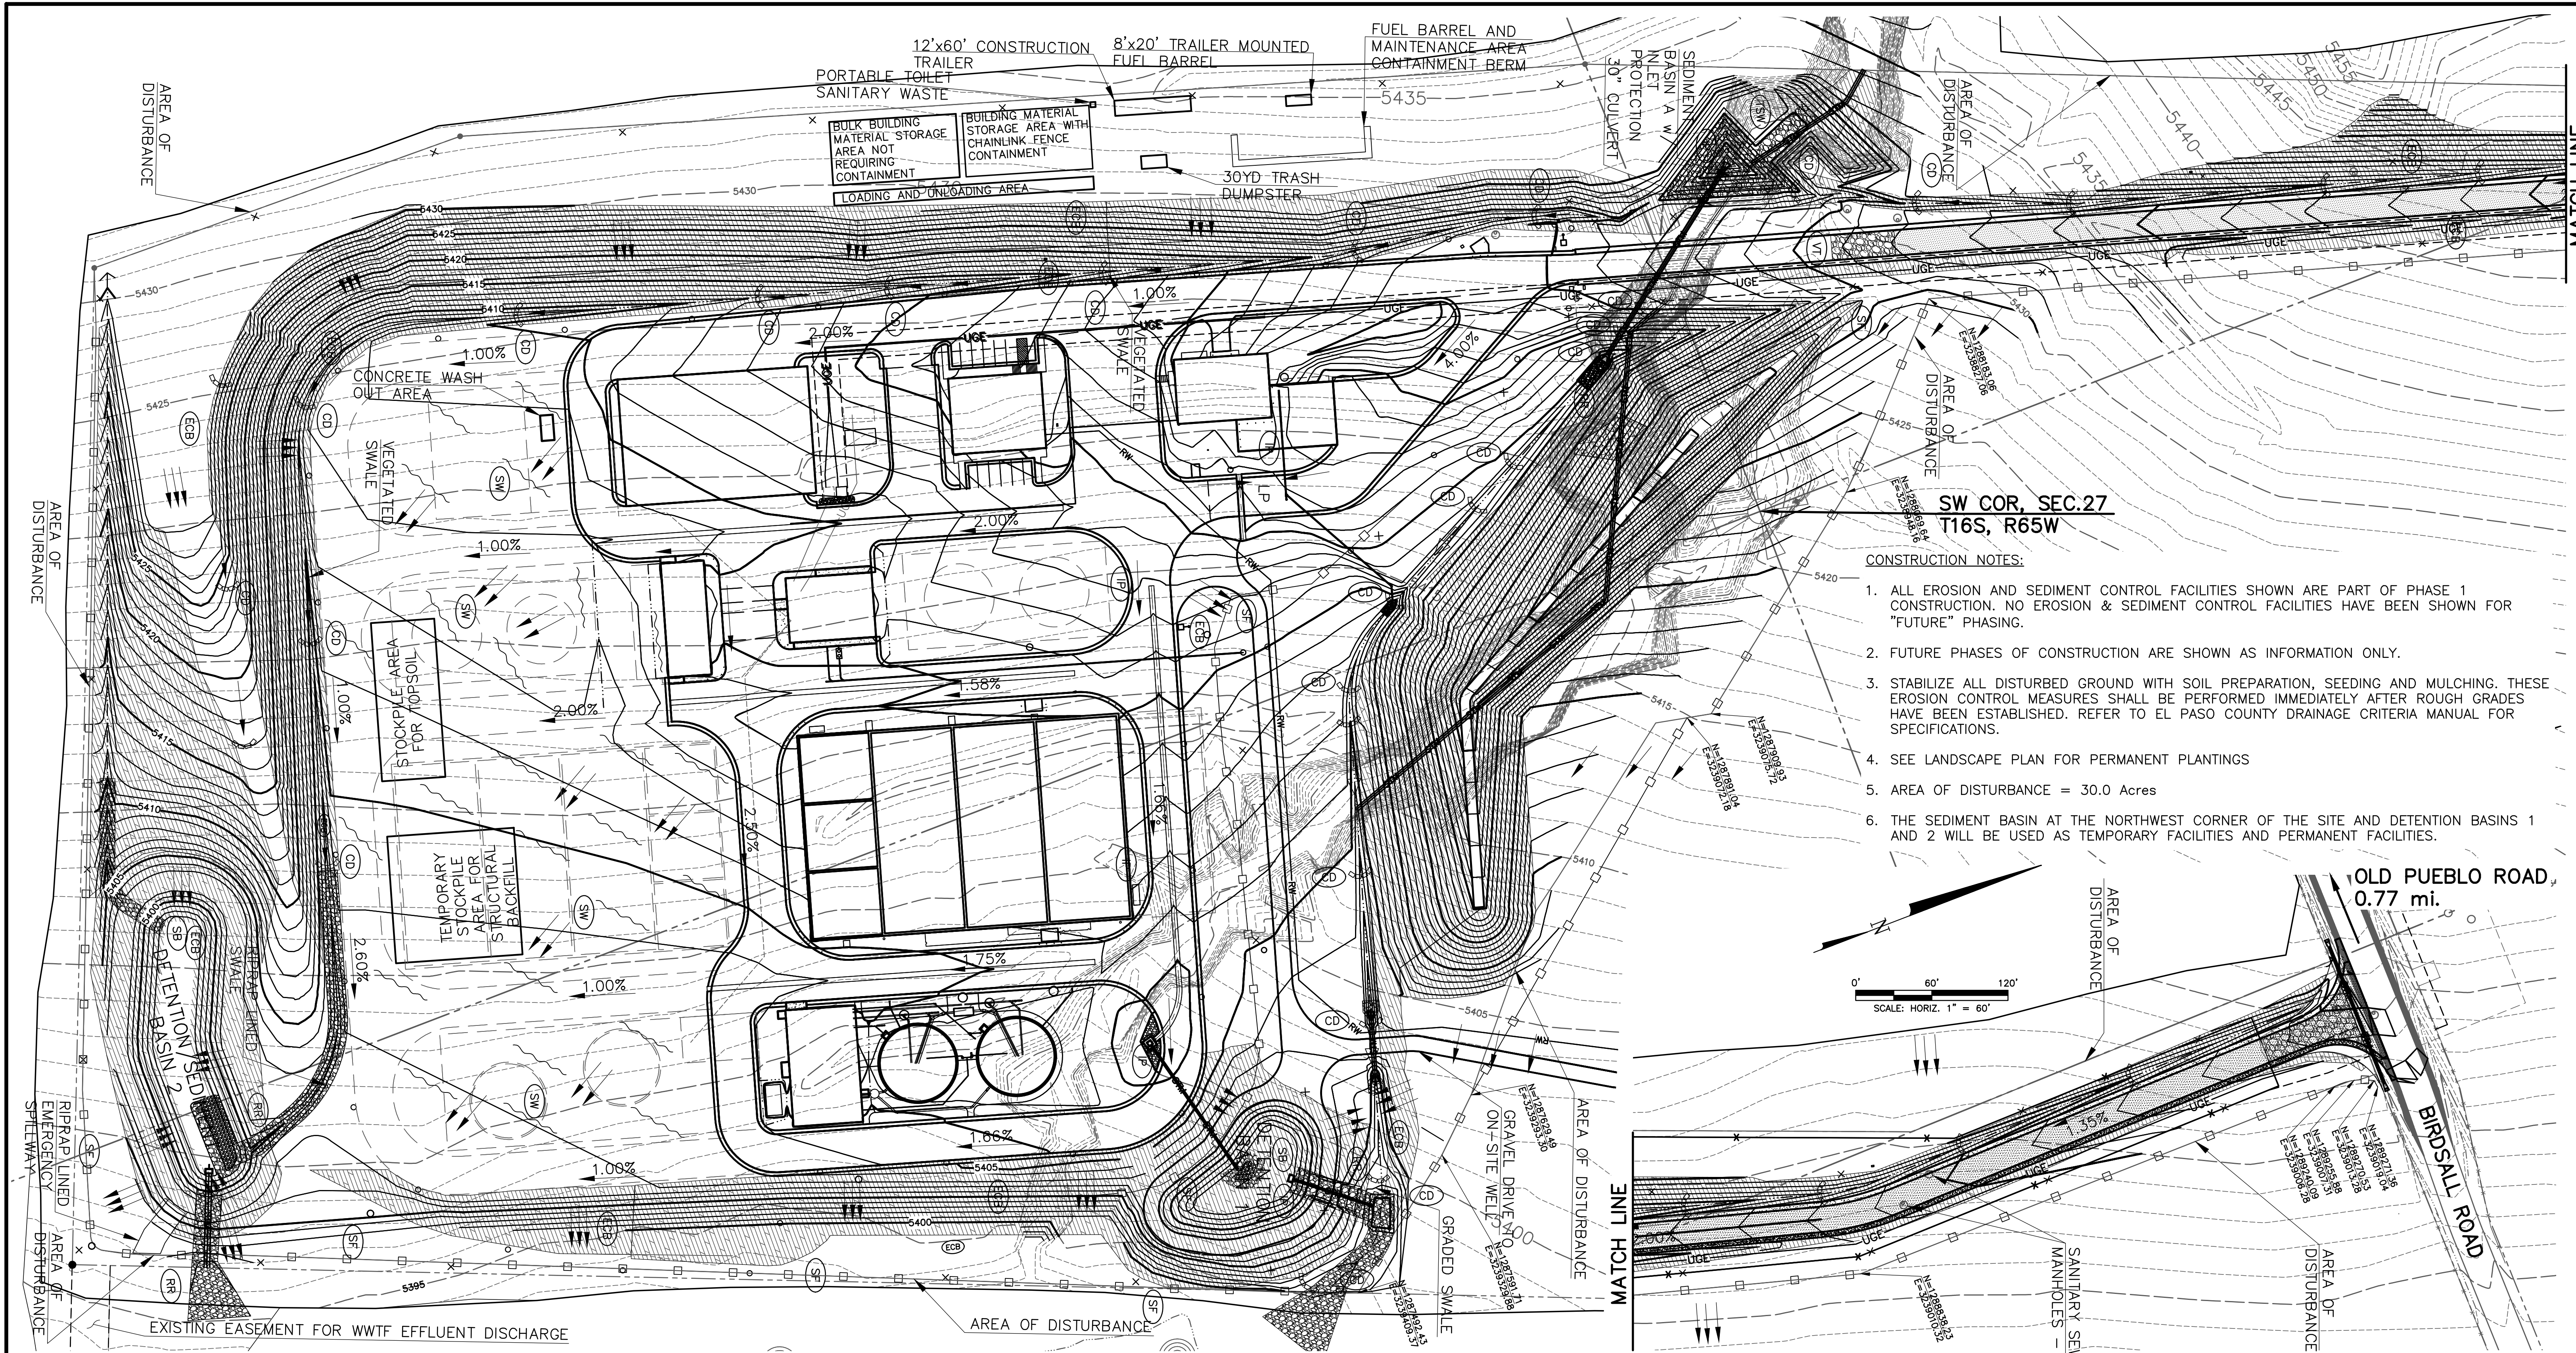

- SW COR, SEC.27
T16S, R65W**
- CONSTRUCTION NOTES:**
1. ALL EROSION AND SEDIMENT CONTROL FACILITIES SHOWN ARE PART OF PHASE 1 CONSTRUCTION. NO EROSION & SEDIMENT CONTROL FACILITIES HAVE BEEN SHOWN FOR "FUTURE" PHASING.
 2. FUTURE PHASES OF CONSTRUCTION ARE SHOWN AS INFORMATION ONLY.
 3. STABILIZE ALL DISTURBED GROUND WITH SOIL PREPARATION, SEEDING AND MULCHING. THESE EROSION CONTROL MEASURES SHALL BE PERFORMED IMMEDIATELY AFTER ROUGH GRADES HAVE BEEN ESTABLISHED. REFER TO EL PASO COUNTY DRAINAGE CRITERIA MANUAL FOR SPECIFICATIONS.
 4. SEE LANDSCAPE PLAN FOR PERMANENT PLANTINGS
 5. AREA OF DISTURBANCE = 30.0 Acres
 6. THE SEDIMENT BASIN AT THE NORTHWEST CORNER OF THE SITE AND DETENTION BASINS 1 AND 2 WILL BE USED AS TEMPORARY FACILITIES AND PERMANENT FACILITIES.

SCALE: HORIZ. 1" = 60'

EROSION CONTROL SCHEDULE

SYMBOL	DESCRIPTION	NOTES	SYMBOL	DESCRIPTION	NOTES	SYMBOL	DESCRIPTION	NOTES
	VEHICLE TRACKING PER EPC DRAINAGE CRITERIA MANUAL FIGURE VT-2	(VT)		STRAW BALE CHECK DAM PER EPC DRAINAGE CRITERIA MANUAL FIGURE CD-1	(CD)		RIP-RAP RUNDOWN	(RR)
	TEMPORARY SWALE LINED WITH EROSION CONTROL FABRIC PER EPC DRAINAGE CRITERIA MANUAL FIGURE YSW-1 & TSW-2	(TSW)		SEDIMENT BASIN PER EPC DRAINAGE CRITERIAL MANUAL AND PER PLANS	(SB)		STRAW WATTLES	(SW)
	SILT FENCE PER EPC DRAINAGE CRITERIA MANUAL FIGURE SF-1, SF-2 & SF-3	(SF)		EROSION CONTROL BLANKET PER EPC DRAINAGE CRITERIA MANUAL FIGURE ECB-1 & ECB-2.	(ECB)		INLET PROTECTION	(IP)

REVISIONS		
NO.	DATE	DESCRIPTION
1	03/08/2010	ISSUED TO WCCO FOR CDPE STORM WATER PERMIT
2	05/28/2010	ISSUED TO WCCO FOR CDPE STORM WATER PERMIT
3	08/12/2010	ISSUED TO EL PASO CITY FOR STORM WATER MANAGEMENT PLAN (SWMP) APPROVAL
4	10/04/2010	REVISED AND RESUBMITTED PER EL PASO COUNTY DEVELOPMENT SERVICES COMMENTS
5	10/18/2010	REVISED AND RESUBMITTED PER EPC DEV SERVICES COMMENTS
6	12/21/2010	ISSUED FOR FOUNDATION PERMIT SUBMITTAL TO PPRBD (A-BASINS AND DIGESTERS)
7	01/07/2011	ISSUED FOR CONSTRUCTION PER PPRBD PERMIT #58954 (FON ONLY)
8	01/28/2011	ISSUED FOR FOUNDATION PERMIT SUBMITTAL TO PPRBD (HEADWORKS BUILDING)
9	03/30/2011	ISSUED FOR BUILDING PERMIT SUBMITTAL TO PPRBD (SECONDARY CLARIFIER COMPLEX)
10	06/20/2011	ISSUED FOR BUILDING PERMIT SUBMITTAL TO PPRBD (HEADWORKS BUILDING)
11	07/28/2011	ISSUED FOR FOUNDATION PERMIT SUBMITTAL TO PPRBD (EQUIP. MAINT. AND STO. BLDG.)
12	08/05/2011	ISSUED FOR CONSTRUCTION PER PPRBD BUILDING PERMIT #68510 (HEADWORKS BLDG.)

THIS DRAWING IS THE PROPERTY OF GMS, INC., AND IS NOT TO BE REPRODUCED, MODIFIED OR USED FOR ANY OTHER PROJECT OR EXTENSION OF THIS PROJECT EXCEPT BY AGREEMENT WITH THIS COMPANY.

EROSION AND SEDIMENT CONTROL PLAN I HAROLD D. THOMPSON REGIONAL WATER RECLAMATION FACILITY LOWER FOUNTAIN METROPOLITAN SEWAGE DISPOSAL DISTRICT

DRAWN: MWR
DESIGNED: DRF
CHECKED: RJS
DATE: AUGUST 2010
PROJECT NO.: 20166.306
GMS FILE NO.: 2599

GMS, INC.
CONSULTING ENGINEERS
611 N. WEBER, SUITE 300
COLORADO SPRINGS, COLORADO 80903

SHEET
G-12
OF
1