




1 EQUIPMENT, MAINTENANCE AND STORAGE BUILDING – NORTH ELEVATION
EM-1 SCALE: 1" = 5'-0"

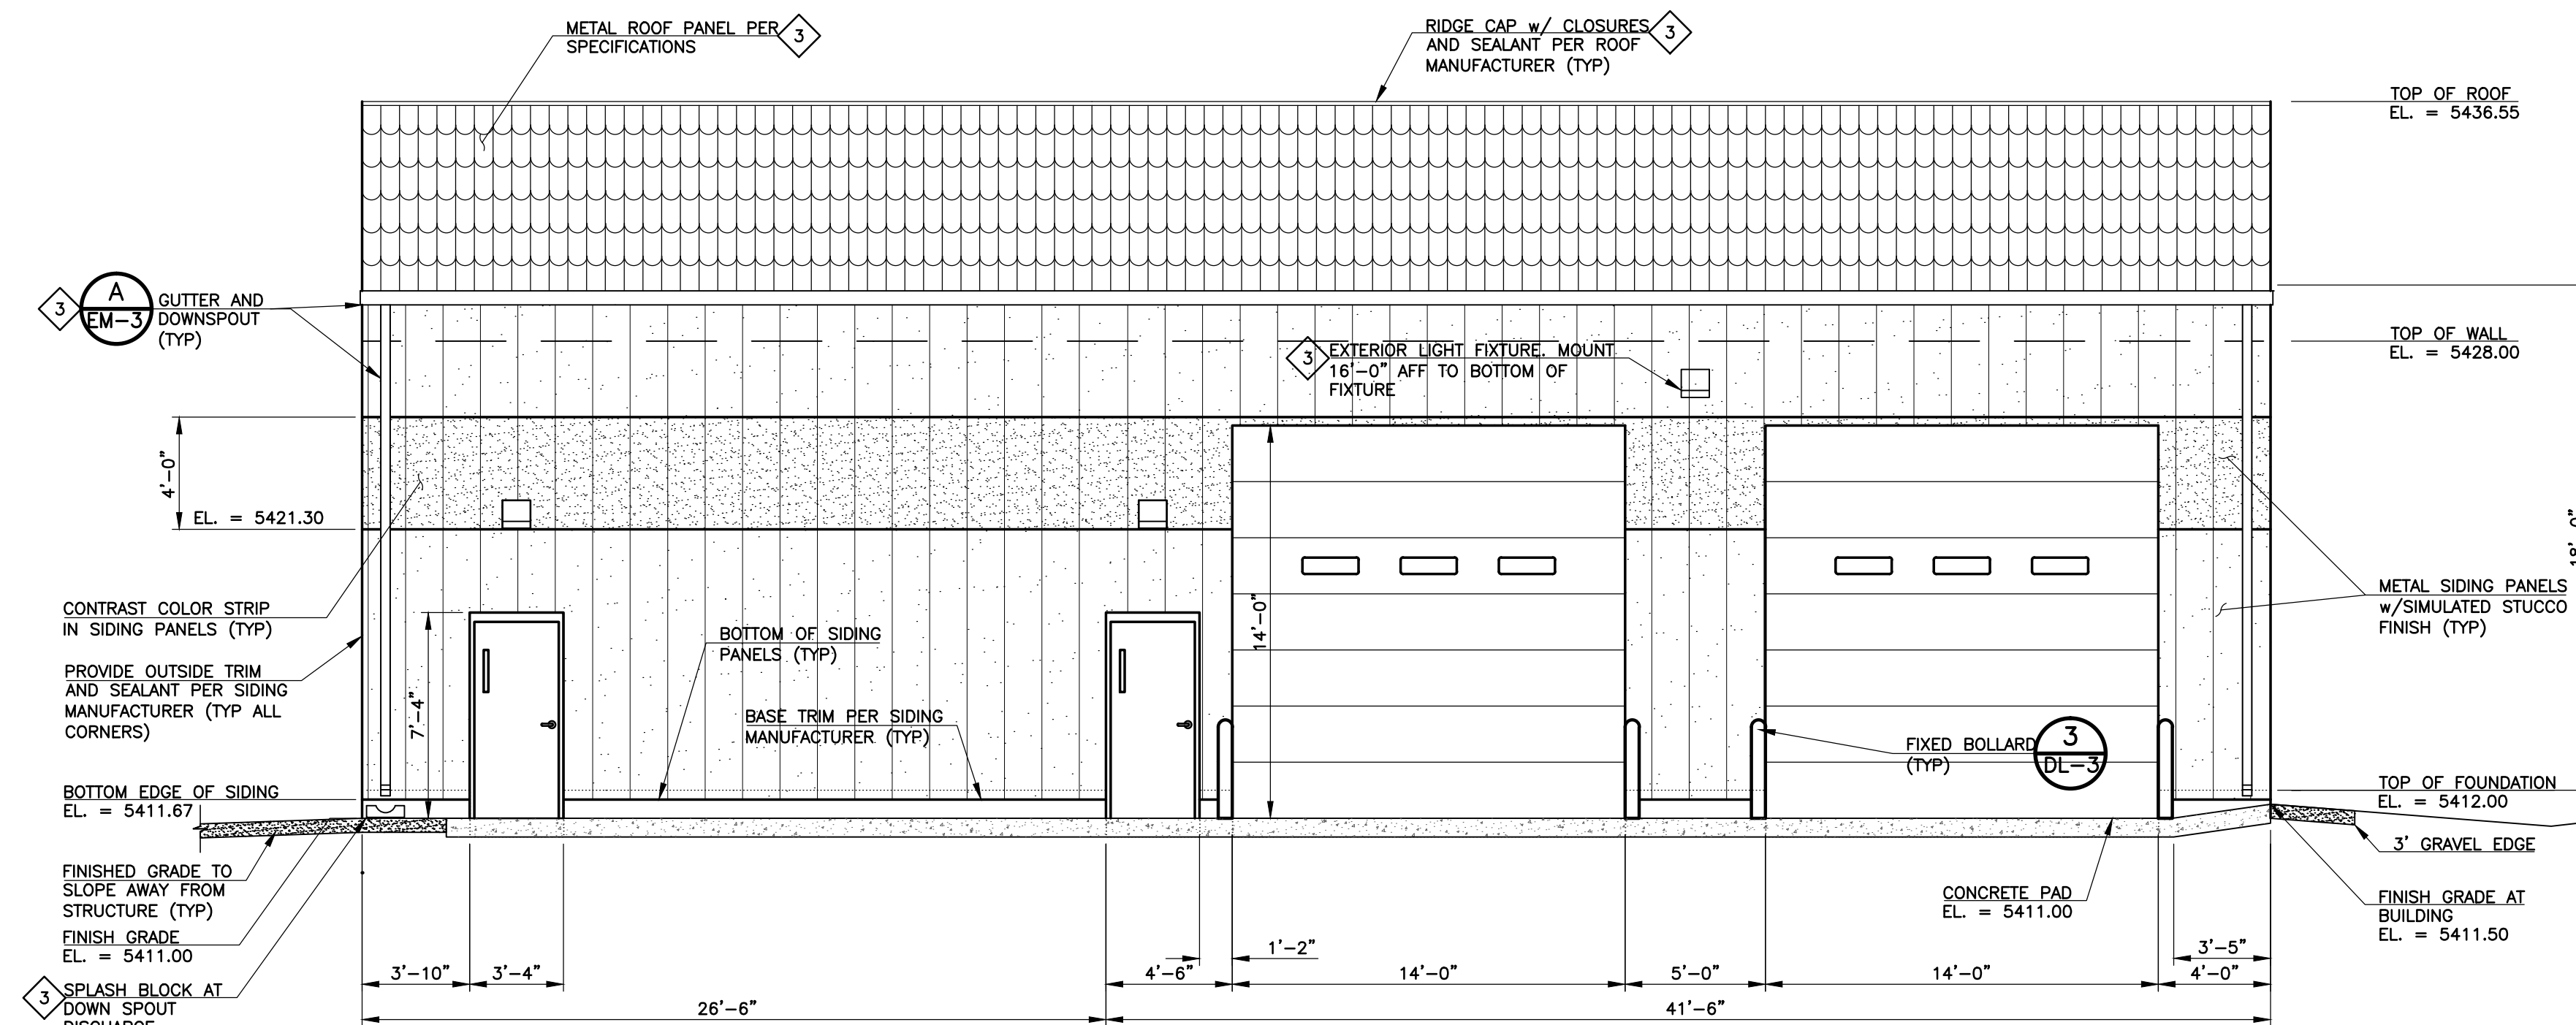

2 EQUIPMENT, MAINTENANCE AND STORAGE BUILDING – EAST ELEVATION
EM-1 SCALE: 1" = 5'-0"

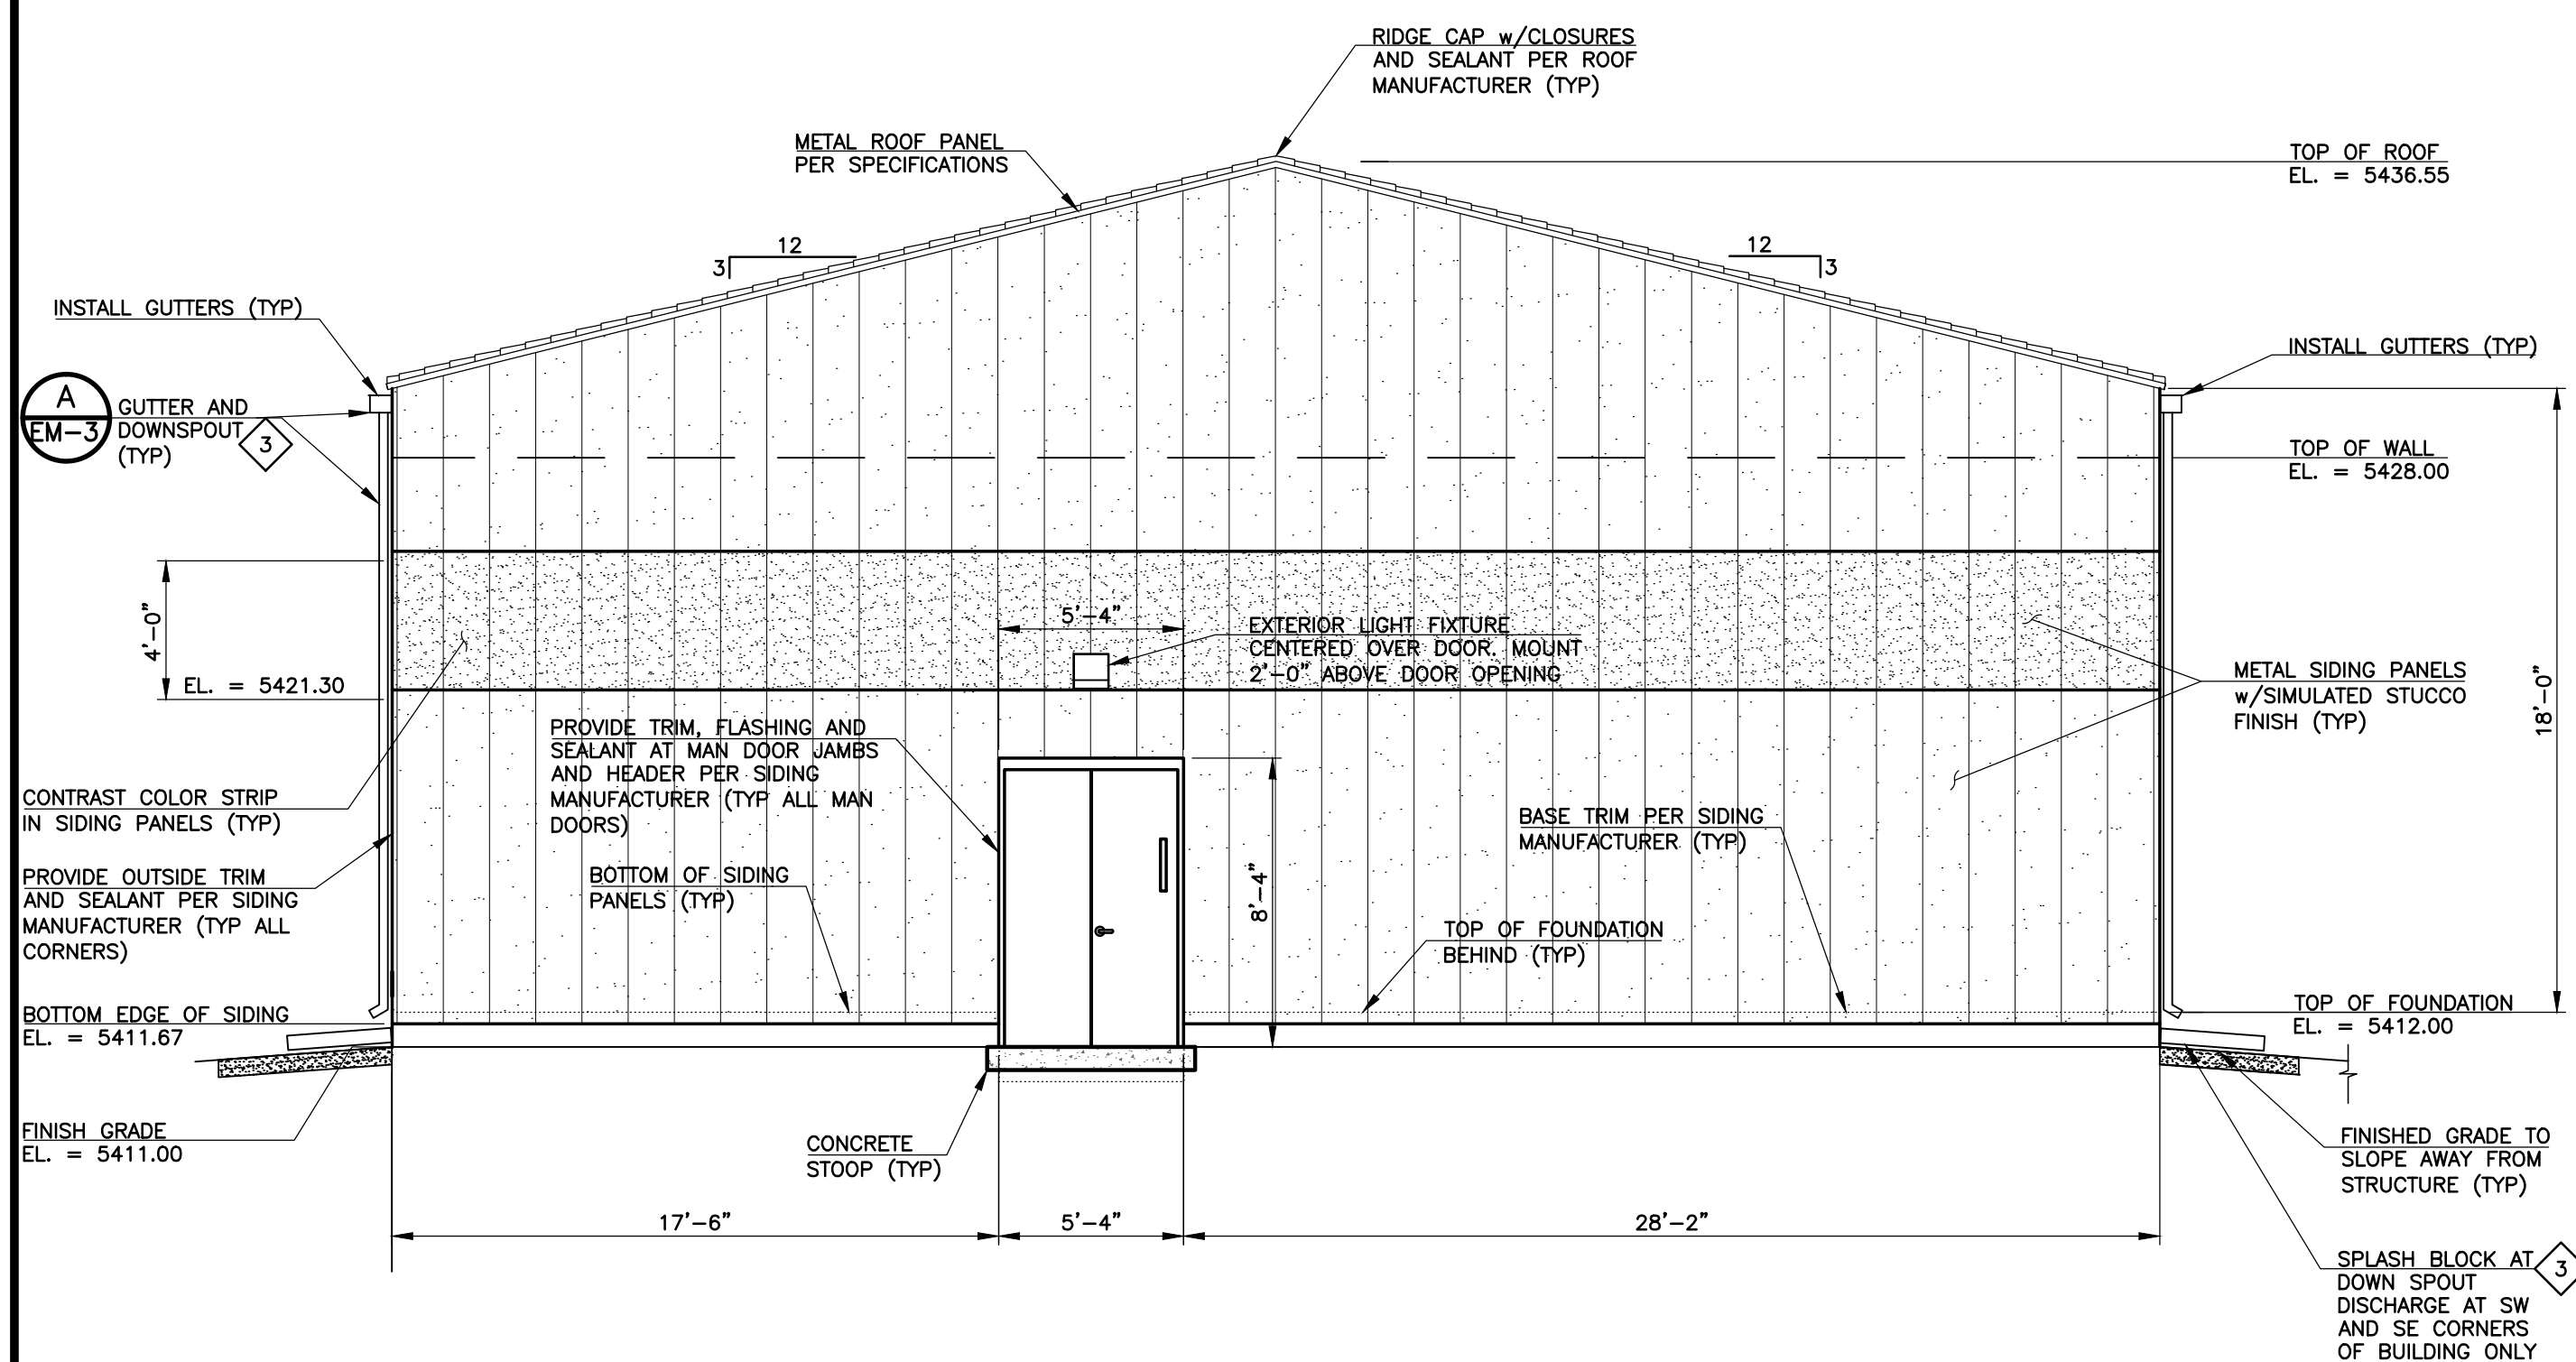

3 EQUIPMENT, MAINTENANCE AND STORAGE BUILDING – SOUTH ELEVATION
EM-1 SCALE: 1" = 5'-0"

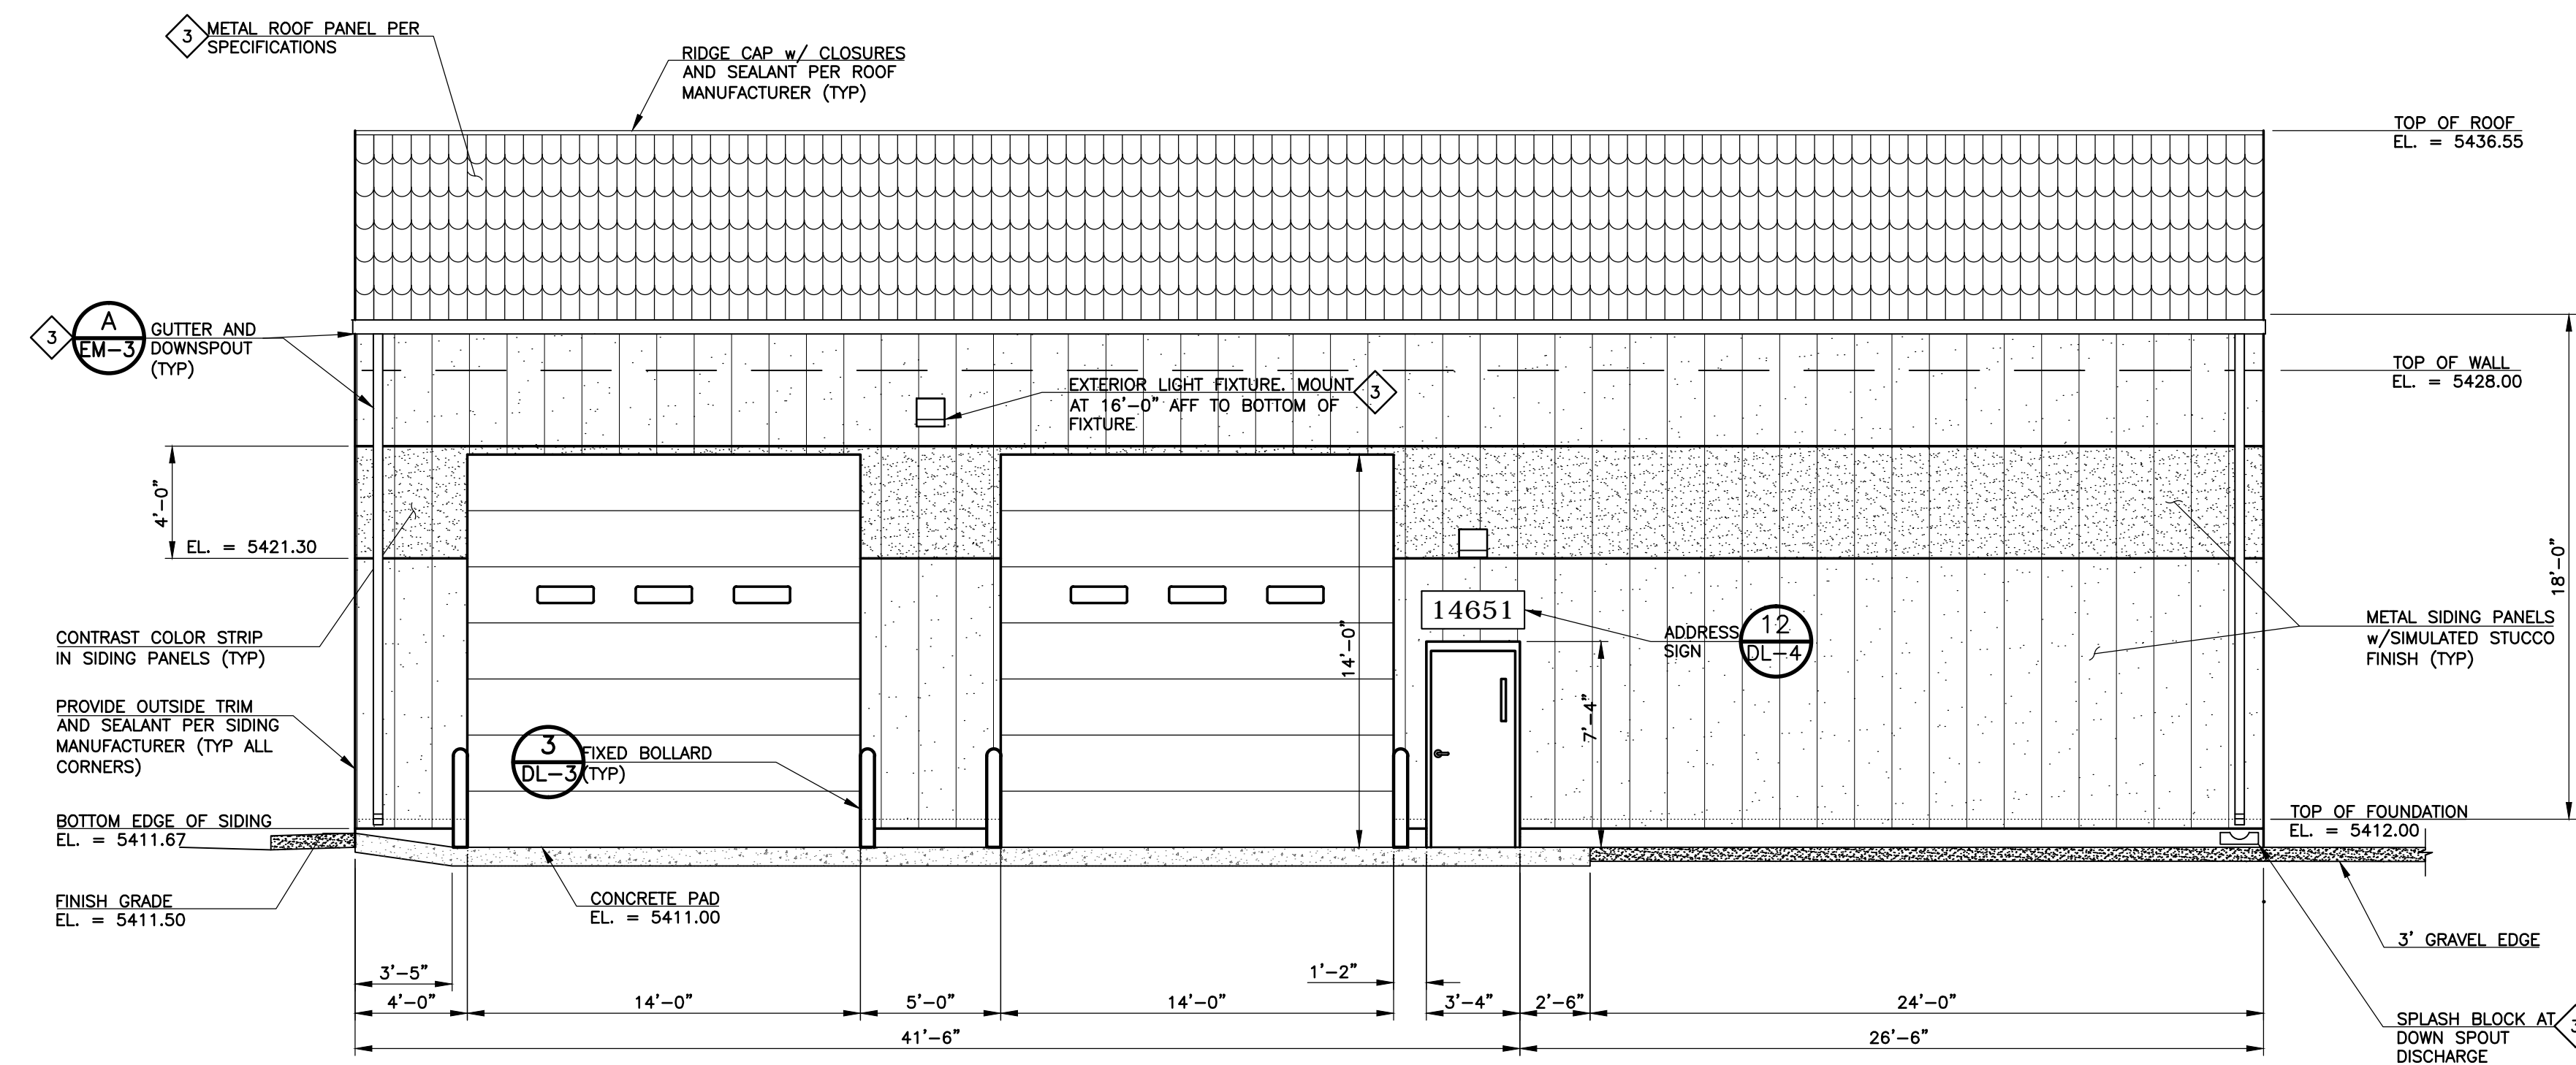

4 EQUIPMENT, MAINTENANCE AND STORAGE BUILDING – WEST ELEVATION
EM-1 SCALE: 1" = 5'-0"

SHEET NOTES:

1. REFER TO MECHANICAL DRAWINGS FOR PENETRATION REQUIREMENTS ON DUCTWORK, LOUVERS, ETC. VERIFY WALL PENETRATION SIZES WITH MECHANICAL EQUIPMENT REQUIREMENTS. PROVIDE TRIM, FLASHING AND SEALANT AROUND ALL PENETRATIONS PER SIDING MANUFACTURER.
2. REFER TO SHEET EM-3 FOR DOOR LITE REQUIREMENTS.

REVISIONS		
NO.	DATE	DESCRIPTION
1	07/28/2011	ISSUED FOR FOUNDATION PERMIT SUBMITTAL TO PPRBD (EQUIP., MAINT. AND STO. BLDG.)
2	08/24/2011	ISSUED FOR CONSTRUCTION PER PPRBD FDTN PERMIT #H03002 (EQUIP., MAINT. AND STO. BLDG.)
3	11/23/2011	ISSUED FOR BUILDING PERMIT SUBMITTAL TO PPRBD (EQUIP., MAINT. & STOR. BLDG.)
4	01/09/2012	ISSUED FOR CONSTRUCTION PER PPRBD BUILDING PERMIT #H3002 (EQUIP., MAINT. & STO. BLDG.)

THIS DRAWING IS THE PROPERTY OF GMS, INC., AND IS NOT TO BE REPRODUCED, MODIFIED OR USED FOR ANY OTHER PROJECT OR EXTENSION OF THIS PROJECT EXCEPT BY AGREEMENT WITH THIS COMPANY.

© 2010 GMS, INC.

ARCHITECTURAL ELEVATIONS
HAROLD D. THOMPSON REGIONAL WATER RECLAMATION FACILITY
LOWER FOUNTAIN METROPOLITAN SEWAGE DISPOSAL DISTRICT

DRAWN: GLY
DESIGNED: GLY
CHECKED: RJS
DATE: 2010
PROJECT NO.: 20166.415
GMS FILE NO.: 2599

GMS, INC.
CONSULTING ENGINEERS
611 N. WEBER, SUITE 300
COLORADO SPRINGS, COLORADO 80903

SHEET
EM-1
OF
—

XREF FILENAME: G:\
BASE DWG: G:\
PLOT STYLE FILE: 1000.ctb
FILENAME: G:\FMSD\20166\415\EM1\EM1.DWG