



A SPARE DIGESTER BLOWER DISCHARGE MANIFOLD PIPING SECTION
 SCALE: 1/2" = 1'-0"

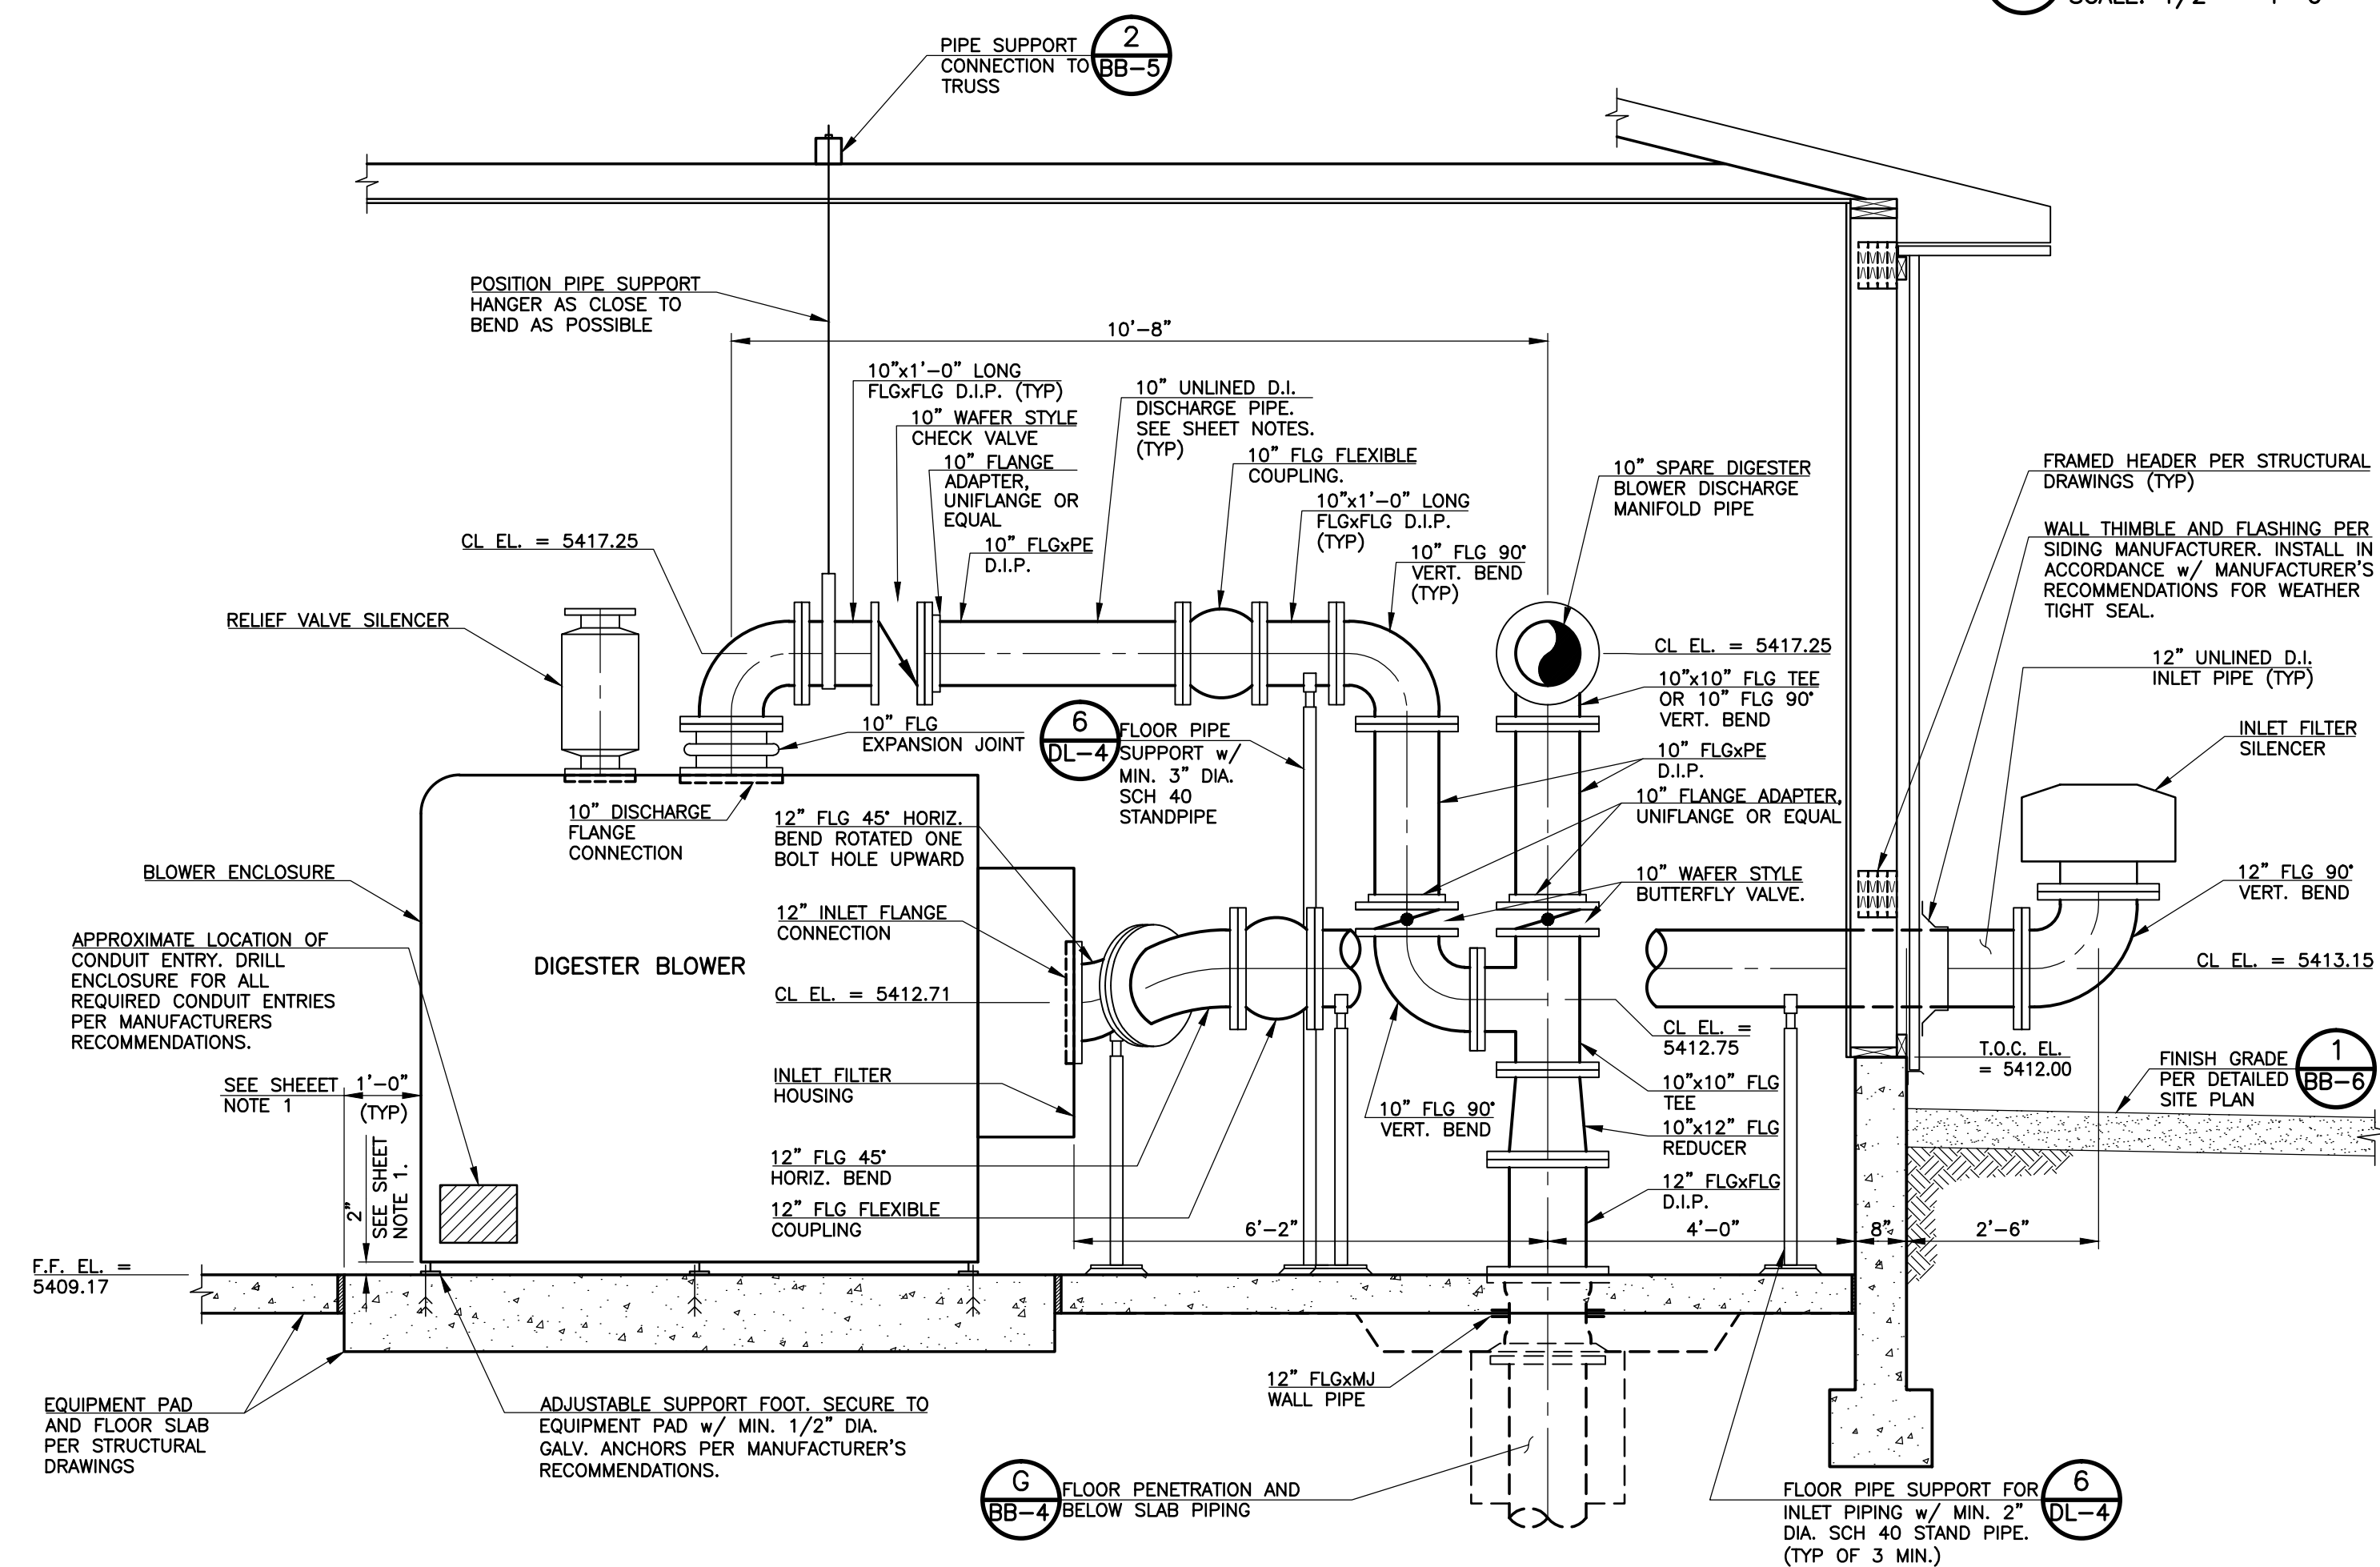

B TYPICAL DIGESTER BLOWER PIPING SECTION
 SCALE: 1/2" = 1'-0"

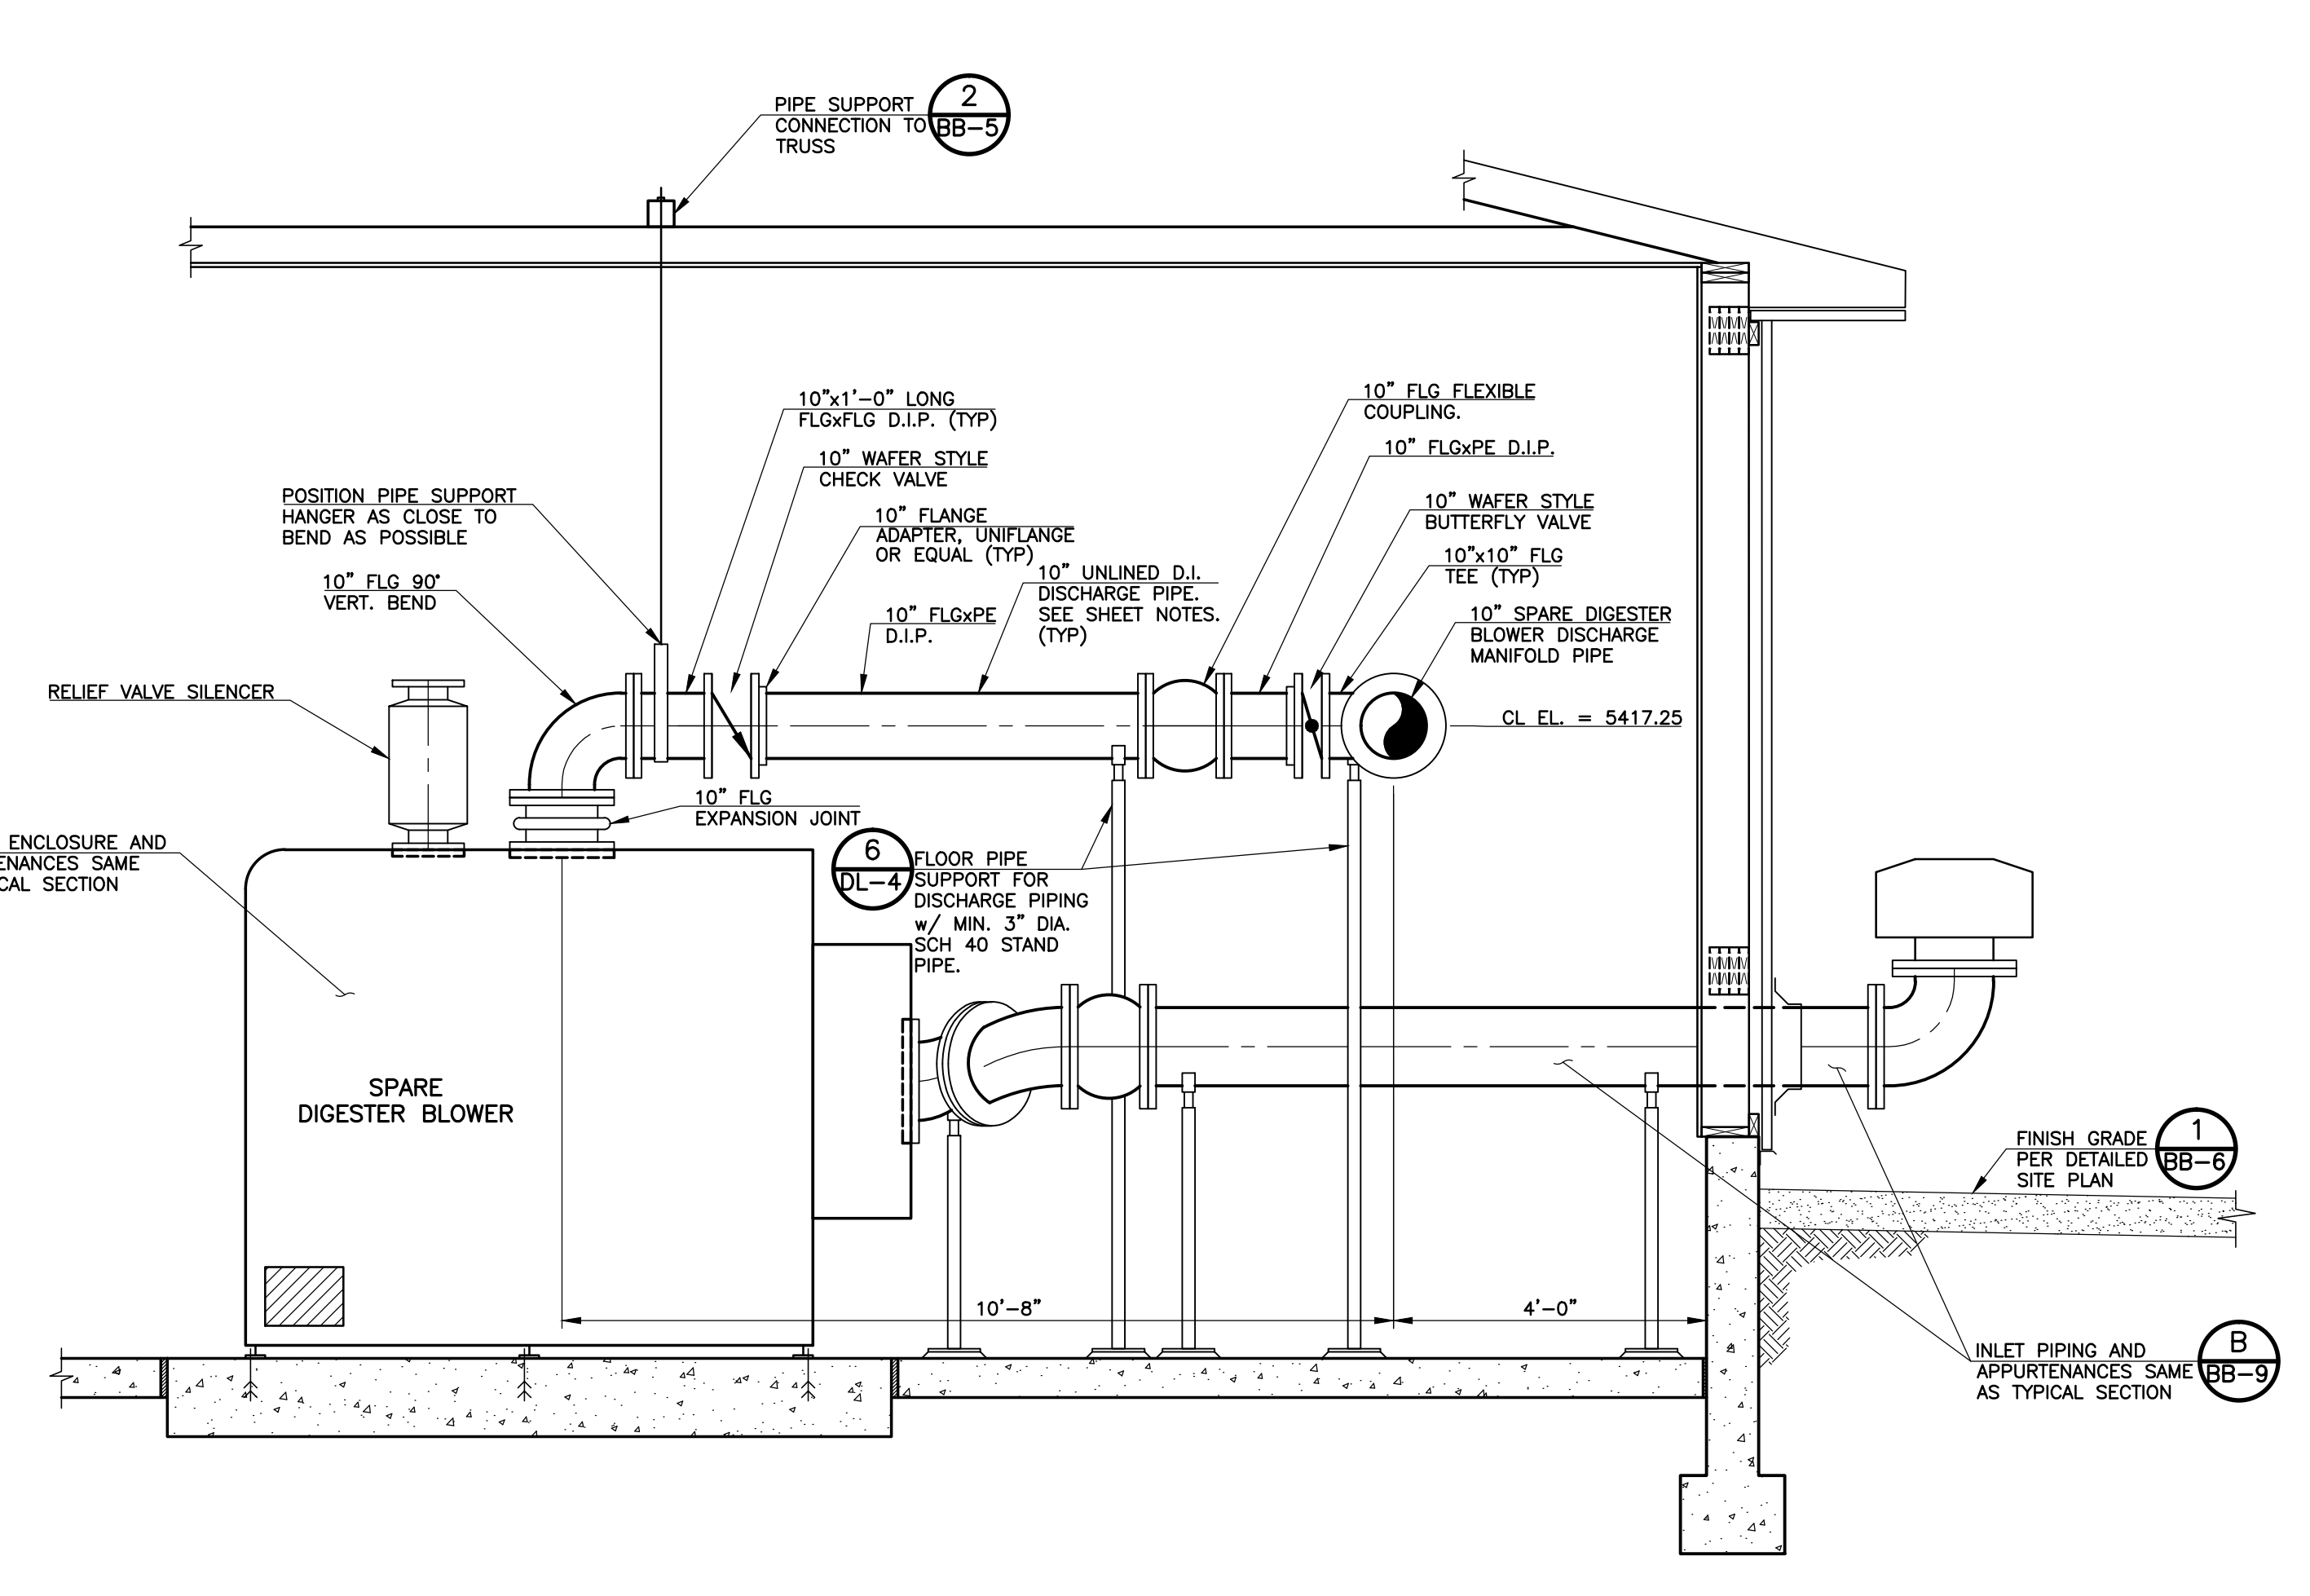

C SPARE DIGESTER BLOWER PIPING SECTION
 SCALE: 1/2" = 1'-0"

- SHEET NOTES:**
1. THE HORIZONTAL AND VERTICAL POSITION OF THE BLOWER ENCLOSURE IS DIRECTLY RELATED TO THE POSITION OF THE ASSOCIATED PIPING. THE ENCLOSURE POSITION MAY BE ADJUSTED SO THAT THE HORIZONTAL AND VERTICAL POSITION OF THE PIPING SHOWN IS MAINTAINED.
 2. SEE SHEET NOTES ON SHEET BB-8 FOR ADDITIONAL INFORMATION AND REQUIREMENTS.

REVISIONS		
NO.	DATE	DESCRIPTION
1	06/14/2012	ISSUED FOR VALUE ENGINEERING REVIEW AND COMMENT
2	06/21/2012	ISSUED FOR BUILDING PERMIT SUBMITTAL TO PRRBD (BLOWER BUILDING)
3	07/17/2012	ISSUED FOR CONSTRUCTION PER PRRBD BLDG PERMIT NO. 129081 (BLOWER BLDG)

THIS DRAWING IS THE PROPERTY OF GMS, INC., AND IS NOT TO BE REPRODUCED, MODIFIED OR USED FOR ANY OTHER PROJECT OR EXTENSION OF THIS PROJECT EXCEPT BY AGREEMENT WITH THIS COMPANY.

PROCESS EQUIPMENT AND PIPING SECTIONS
 HAROLD D. THOMPSON REGIONAL WATER RECLAMATION FACILITY
 LOWER FOUNTAIN METROPOLITAN SEWAGE DISPOSAL DISTRICT

DRAWN	MAM/SKC
DESIGNED	MAM
CHECKED	RUS
DATE	MAY 2012
PROJECT NO.	20166.362
GMS FILE NO.	2599

GMS, INC.
 CONSULTING ENGINEERS
 611 N. WEBER, SUITE 300
 COLORADO SPRINGS, COLORADO 80903

SHEET **BB-9** OF -

XREF FILENAME: G:\...
 BASE DWG: G:\...
 PLOT STYLE FILE: 1000.ctb
 FILENAME: G:\L\FMSDD\20166\362\BB8\BB8.DWG