




1 LIGHT FIXTURE MOUNTING DETAIL
DL-5 SCALE: NONE

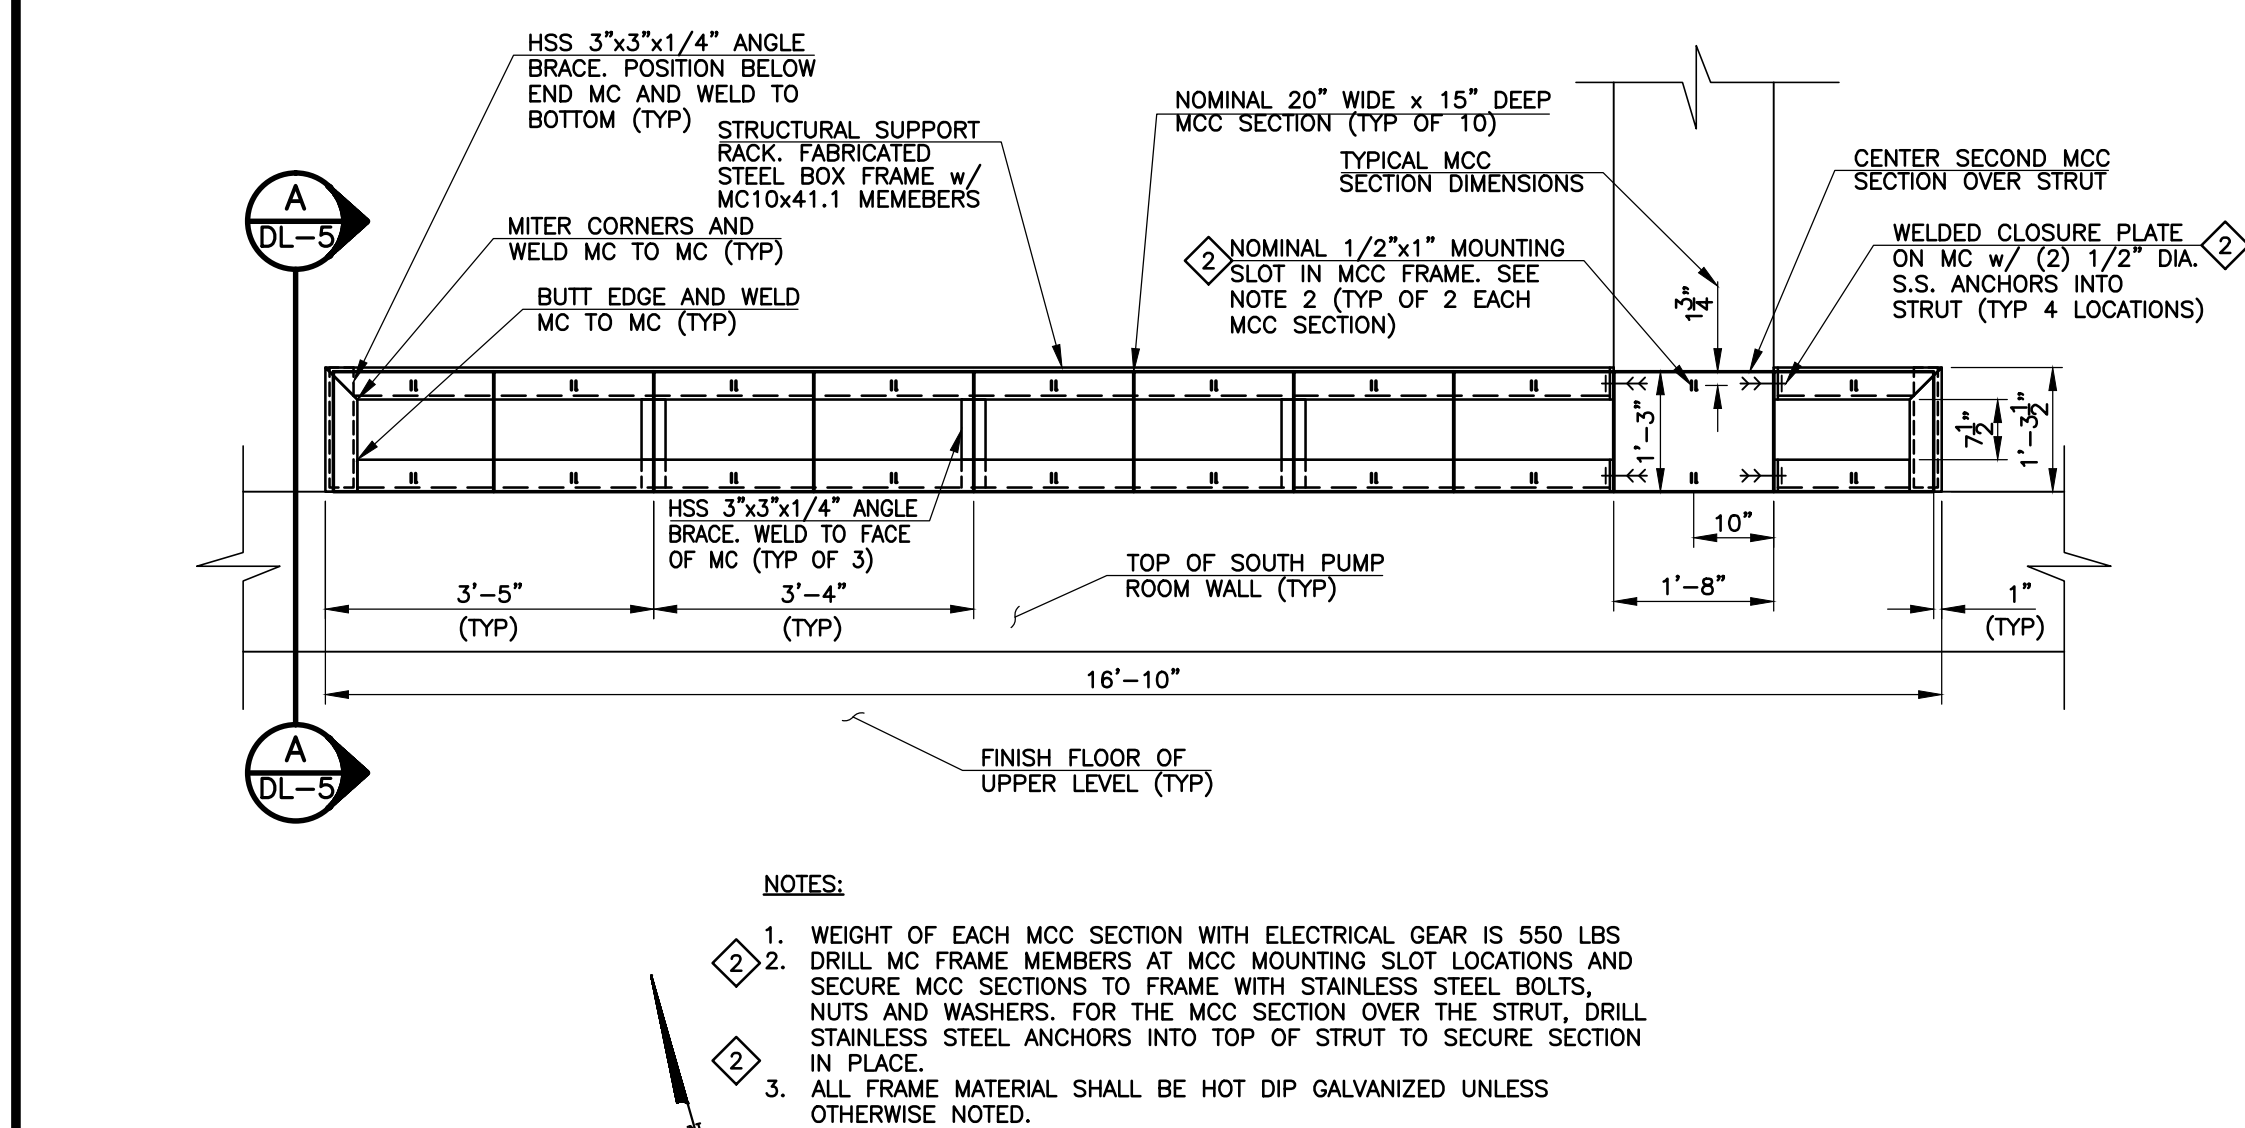


2 TYPICAL SEAL WATER SCHEMATIC
DL-5 SCALE: NONE

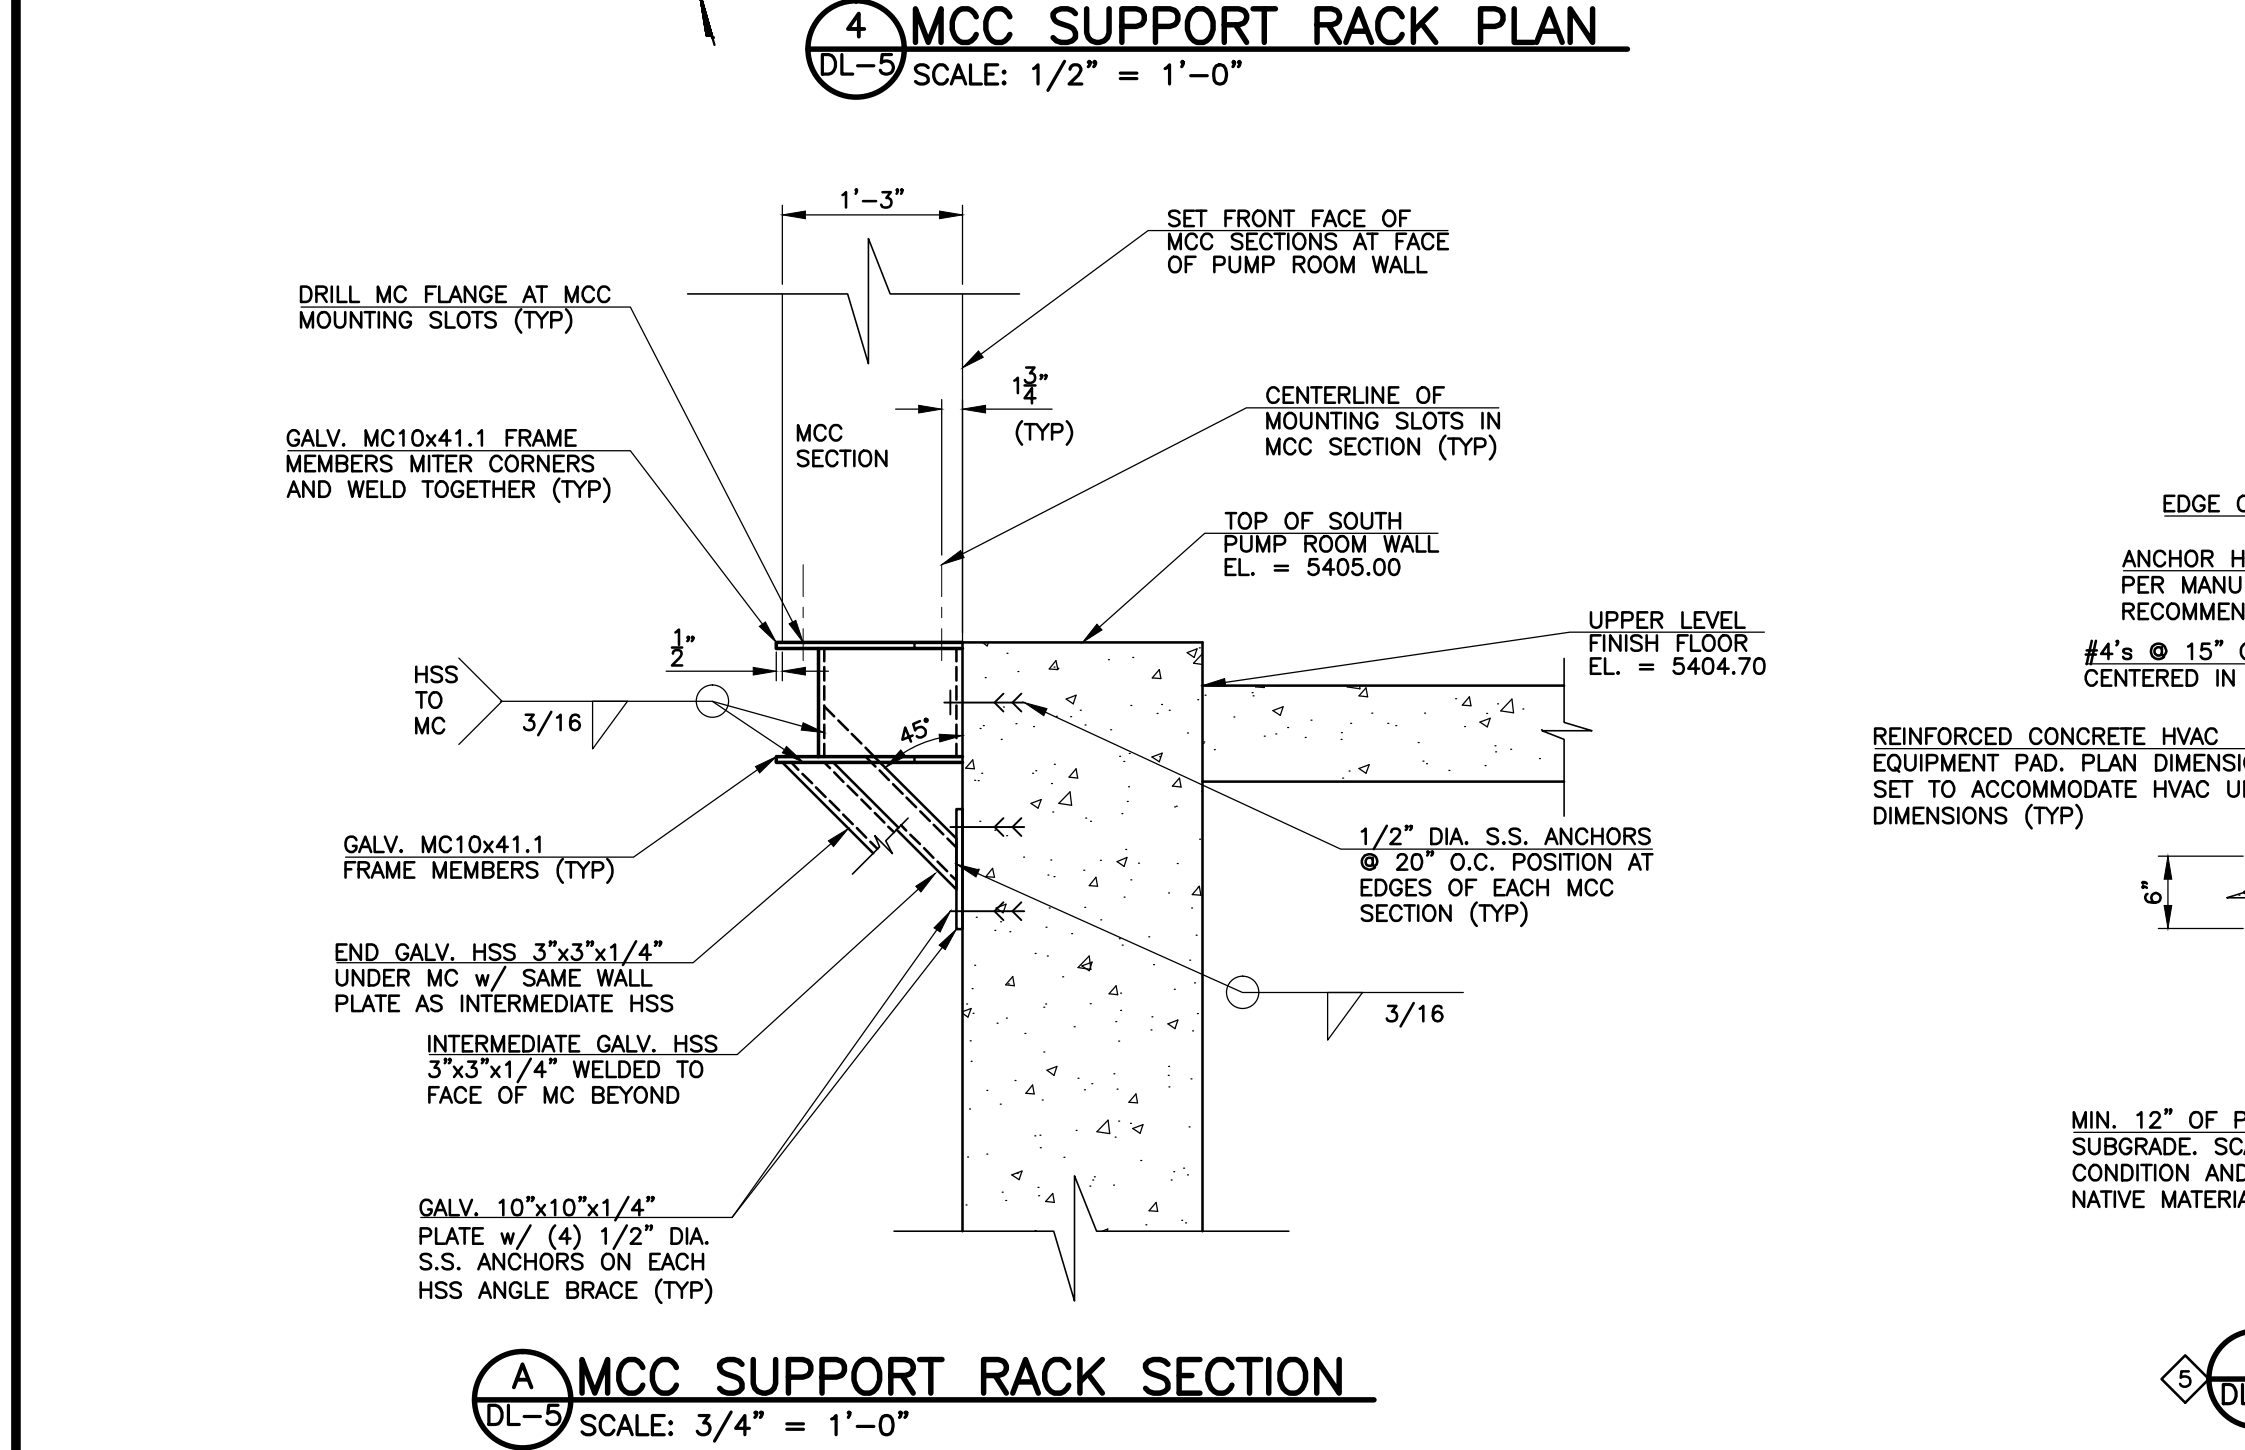


3 LADDER TYPE PIPE SUPPORT
DL-5 SCALE: NONE

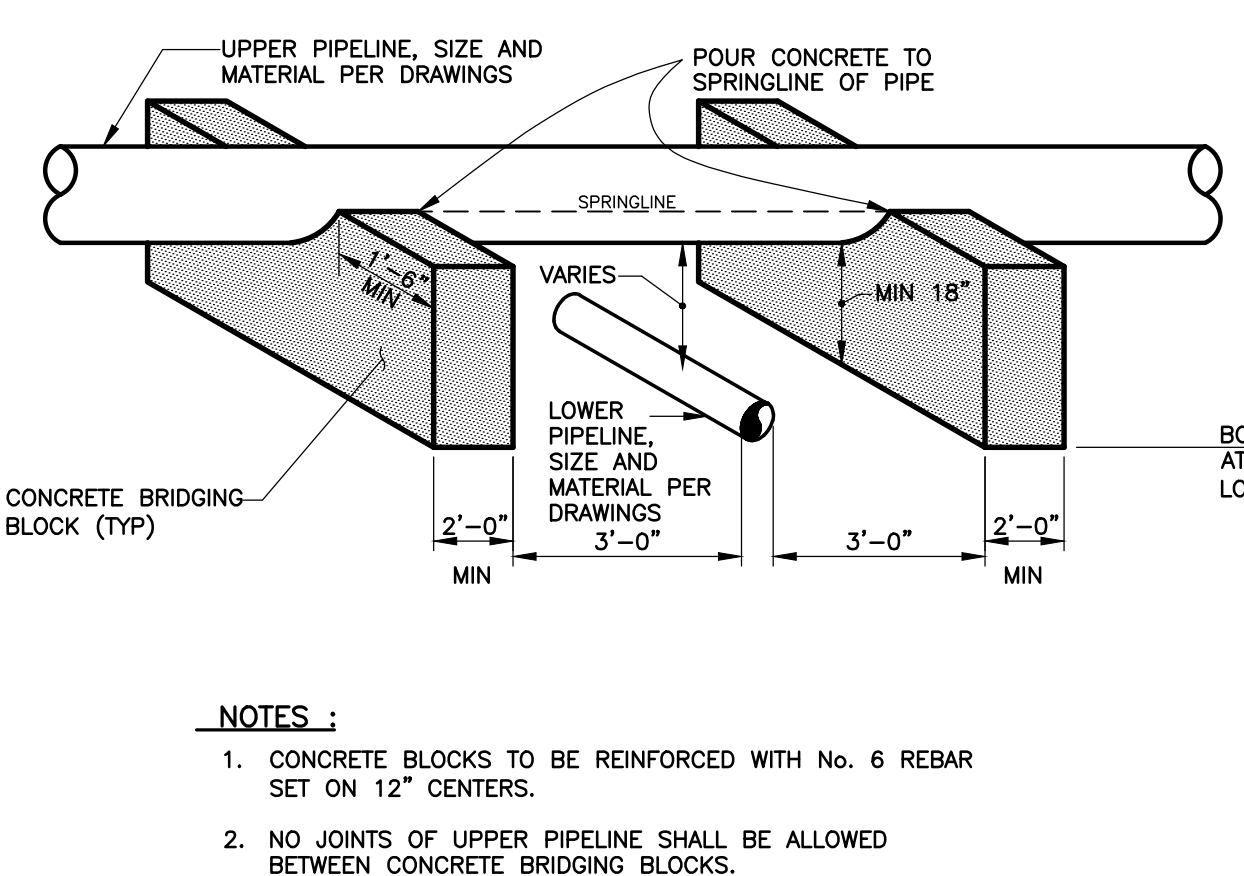

4 MCC SUPPORT RACK PLAN
DL-5 SCALE: 1/2" = 1'-0"

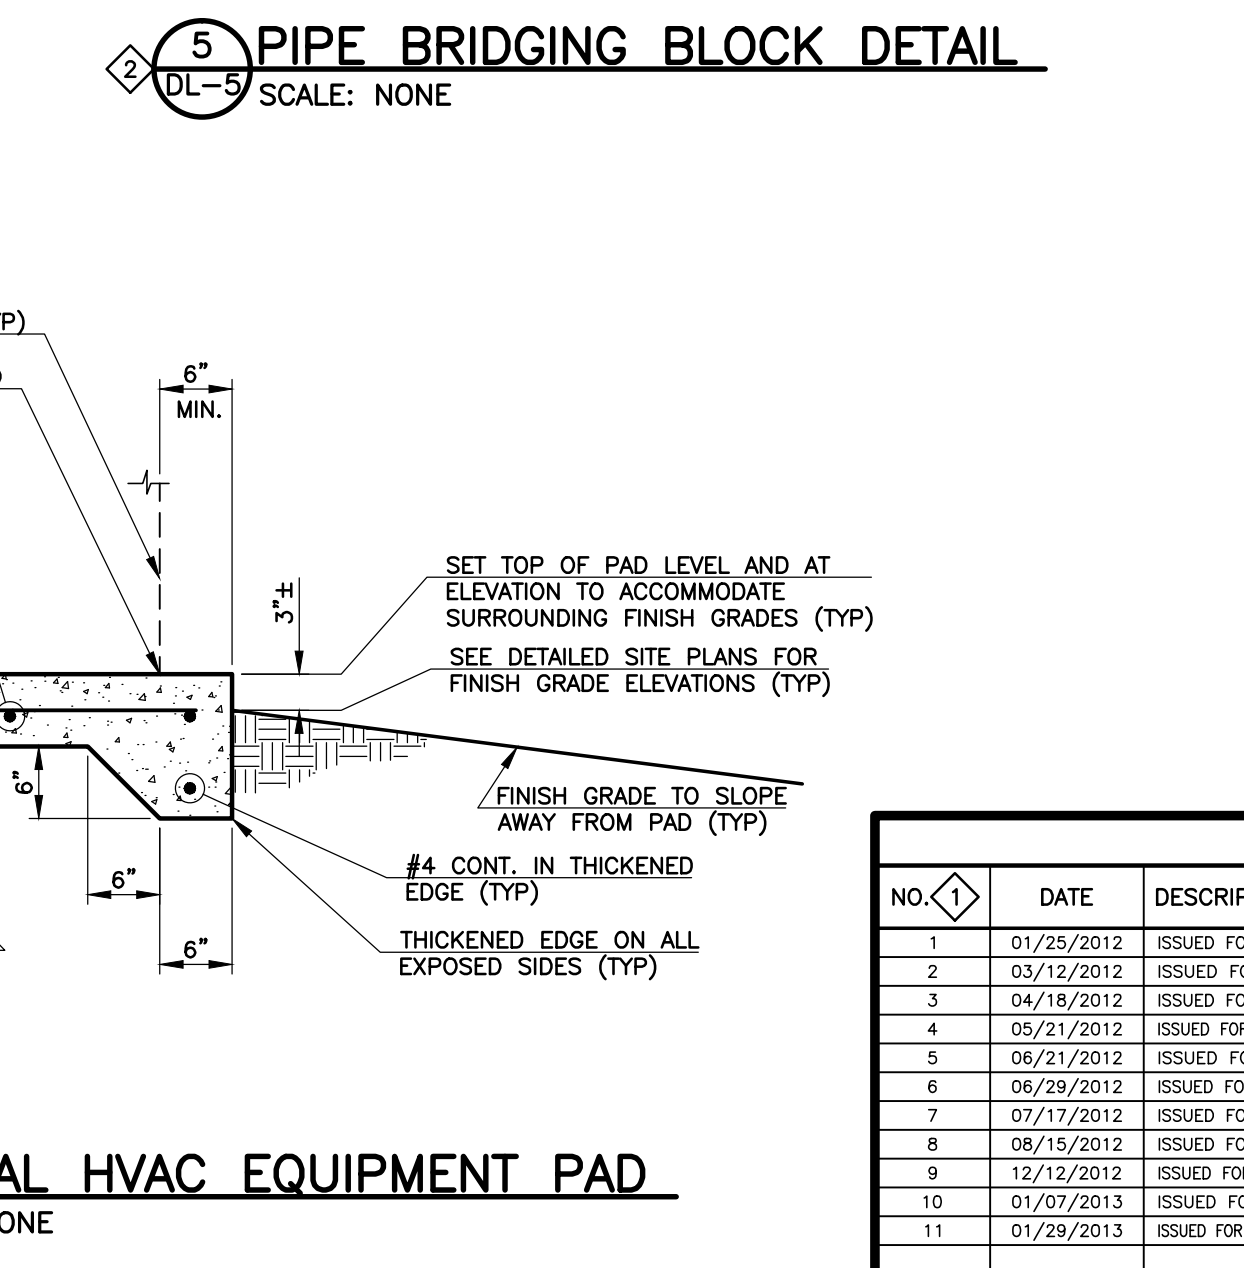

5 PIPE BRIDGING BLOCK DETAIL
DL-5 SCALE: NONE

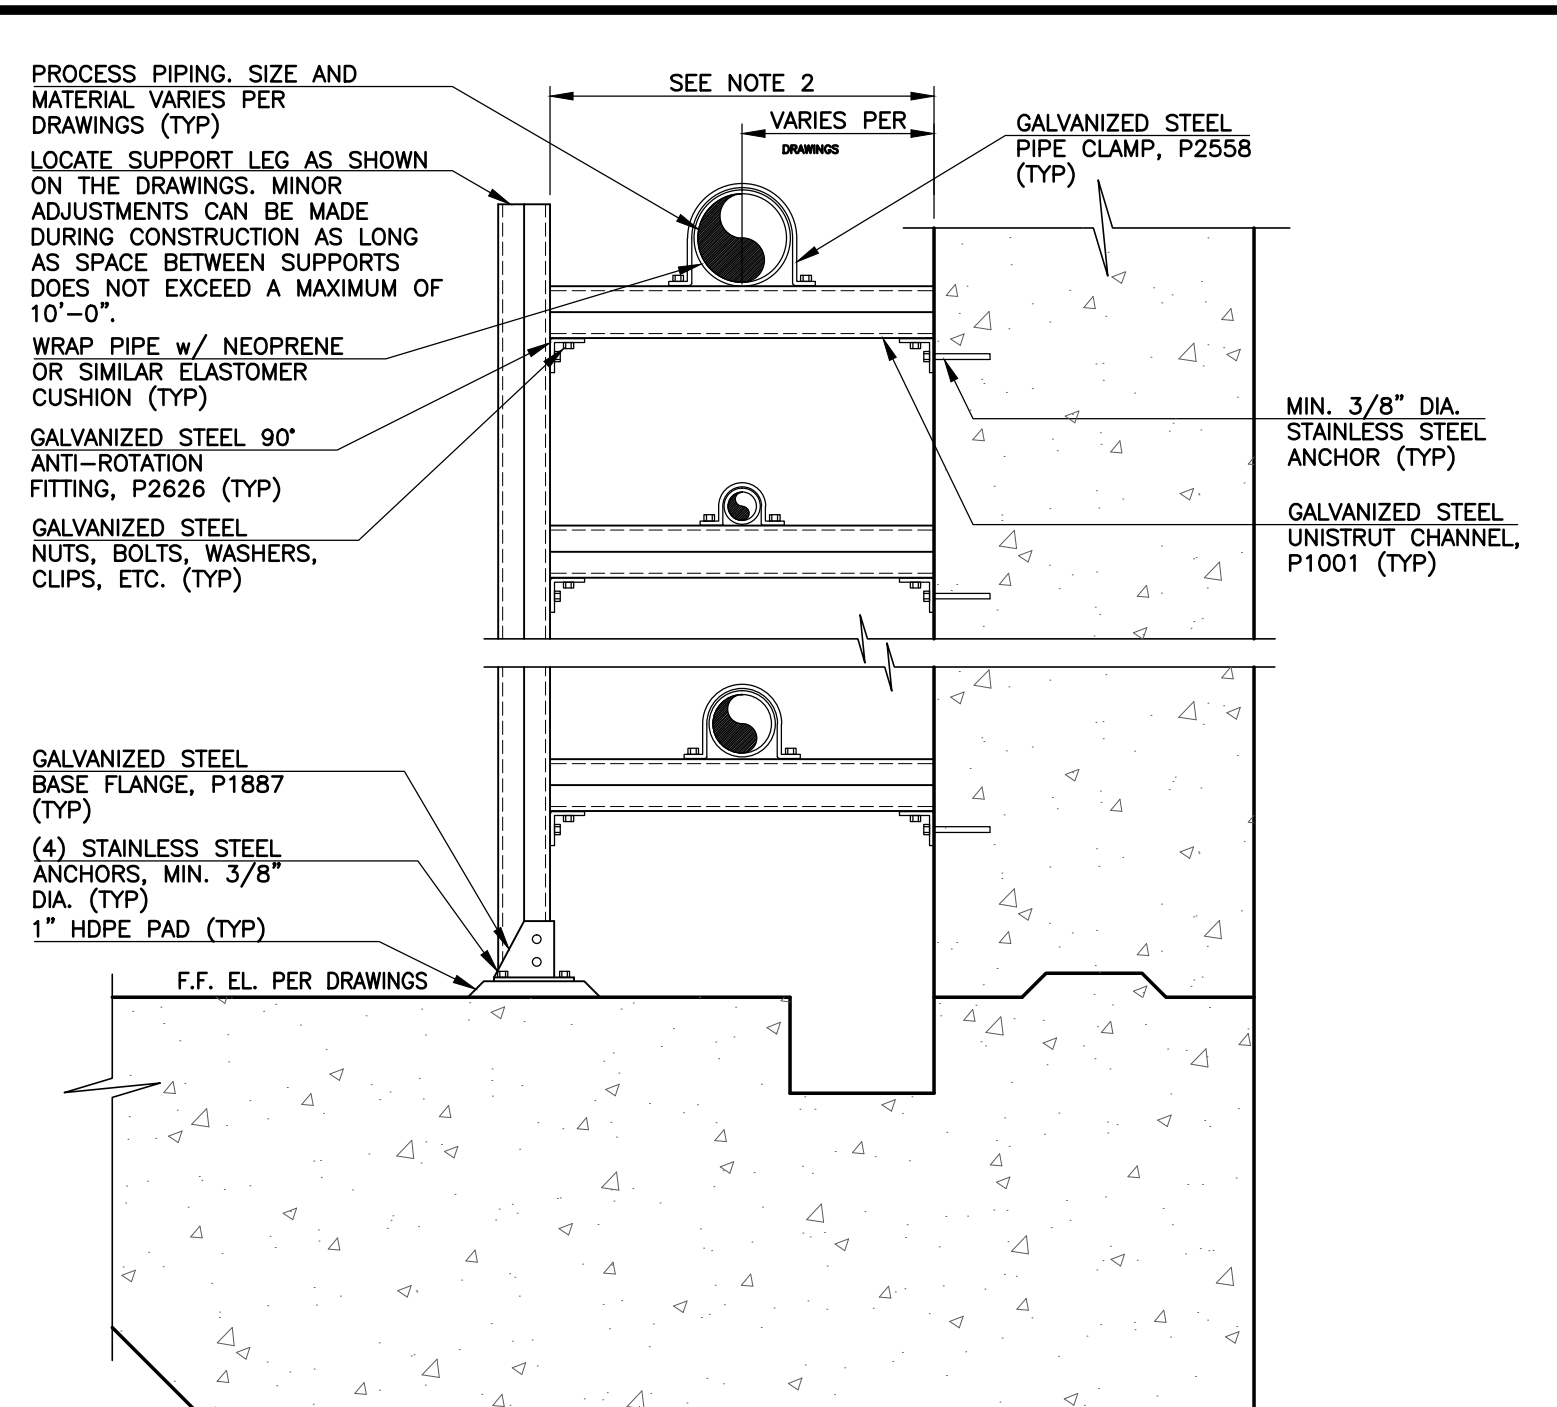

6 CHLORINATION SYSTEM SCHEMATIC
DL-5 SCALE: NONE

REVISIONS		
NO.	DATE	DESCRIPTION
1	01/25/2012	ISSUED FOR PD BUILDING VALUE ENGINEERING REVIEW AND COMMENTS
2	03/12/2012	ISSUED FOR CONSTRUCTION OF PIPE BRIDGING BLOCKS
3	04/18/2012	ISSUED FOR BUILDING PERMIT SUBMITTAL TO PPRBD (PUMPING AND DISINFECTION BLDG)
4	05/21/2012	ISSUED FOR CONSTRUCTION PER PPRBD BLDG PERMIT #44943 (PUMP AND DISINFECTION BLDG)
5	06/21/2012	ISSUED FOR BUILDING PERMIT SUBMITTAL TO PPRBD (BLOWER BUILDING)
6	06/29/2012	ISSUED FOR BUILDING PERMIT SUBMITTAL TO PPRBD (OPERATIONS BUILDING)
7	07/17/2012	ISSUED FOR CONSTRUCTION PER PPRBD BLDG PERMIT NO. 129081 (BLOWER BLDG)
8	08/15/2012	ISSUED FOR CONSTRUCTION PER PPRBD BUILDING PERMIT #135220 (OPERATIONS BLDG)
9	12/12/2012	ISSUED FOR ELECTRICAL PERMIT SUBMITTAL TO PPRBD (ACRATATION BASINS)
10	01/07/2013	ISSUED FOR BUILDING PERMIT SUBMITTAL TO PPRBD (BIOGASOLIDS HANDLING COMPLEX)
11	01/29/2013	ISSUED FOR CONSTRUCTION PER PPRBD PERMIT #44746 (SEPARATION BASINS)

THIS DRAWING IS THE PROPERTY OF GMS, INC., AND IS NOT TO BE REPRODUCED, MODIFIED OR USED FOR ANY OTHER PROJECT OR EXTENSION OF THIS PROJECT EXCEPT BY AGREEMENT WITH THIS COMPANY.

© 2010 GMS, INC.

DETAILS AND SECTIONS

HAROLD D. THOMPSON REGIONAL WATER RECLAMATION FACILITY
LOWER FOUNTAIN METROPOLITAN SEWAGE DISPOSAL DISTRICT

DRAWN
DESIGNED
CHECKED
DATE
PROJECT NO.
GMS FILE NO.

MAM
MAM
RJS
2010
20166.510
2599

GMS, INC.
CONSULTING ENGINEERS
611 N. WEBER, SUITE 300
COLORADO SPRINGS, COLORADO 80903

SHEET
DL-5
OF
1

XREF FILENAME: G:\
BASE DWG: G:\
PLOT STYLE FILE: 1000.ctb
FILENAME: G:\FMSD\20166\510\DL5\DL5.DWG