


That portion of Sections 27, 28, 33 and 34, Township 16 South, Range 65 West of the 6th Principal Meridian, El Paso County, Colorado described as follows:

Of the southeast one quarter of said Section 28, (all bearings contained in this description are based on the east line of the said Section 28, the southerly right-of-way line of Birdsall Road (as defined by an existing fence);

the southerly right-of-way line of Birdsall Road (as defined by an existing fence);
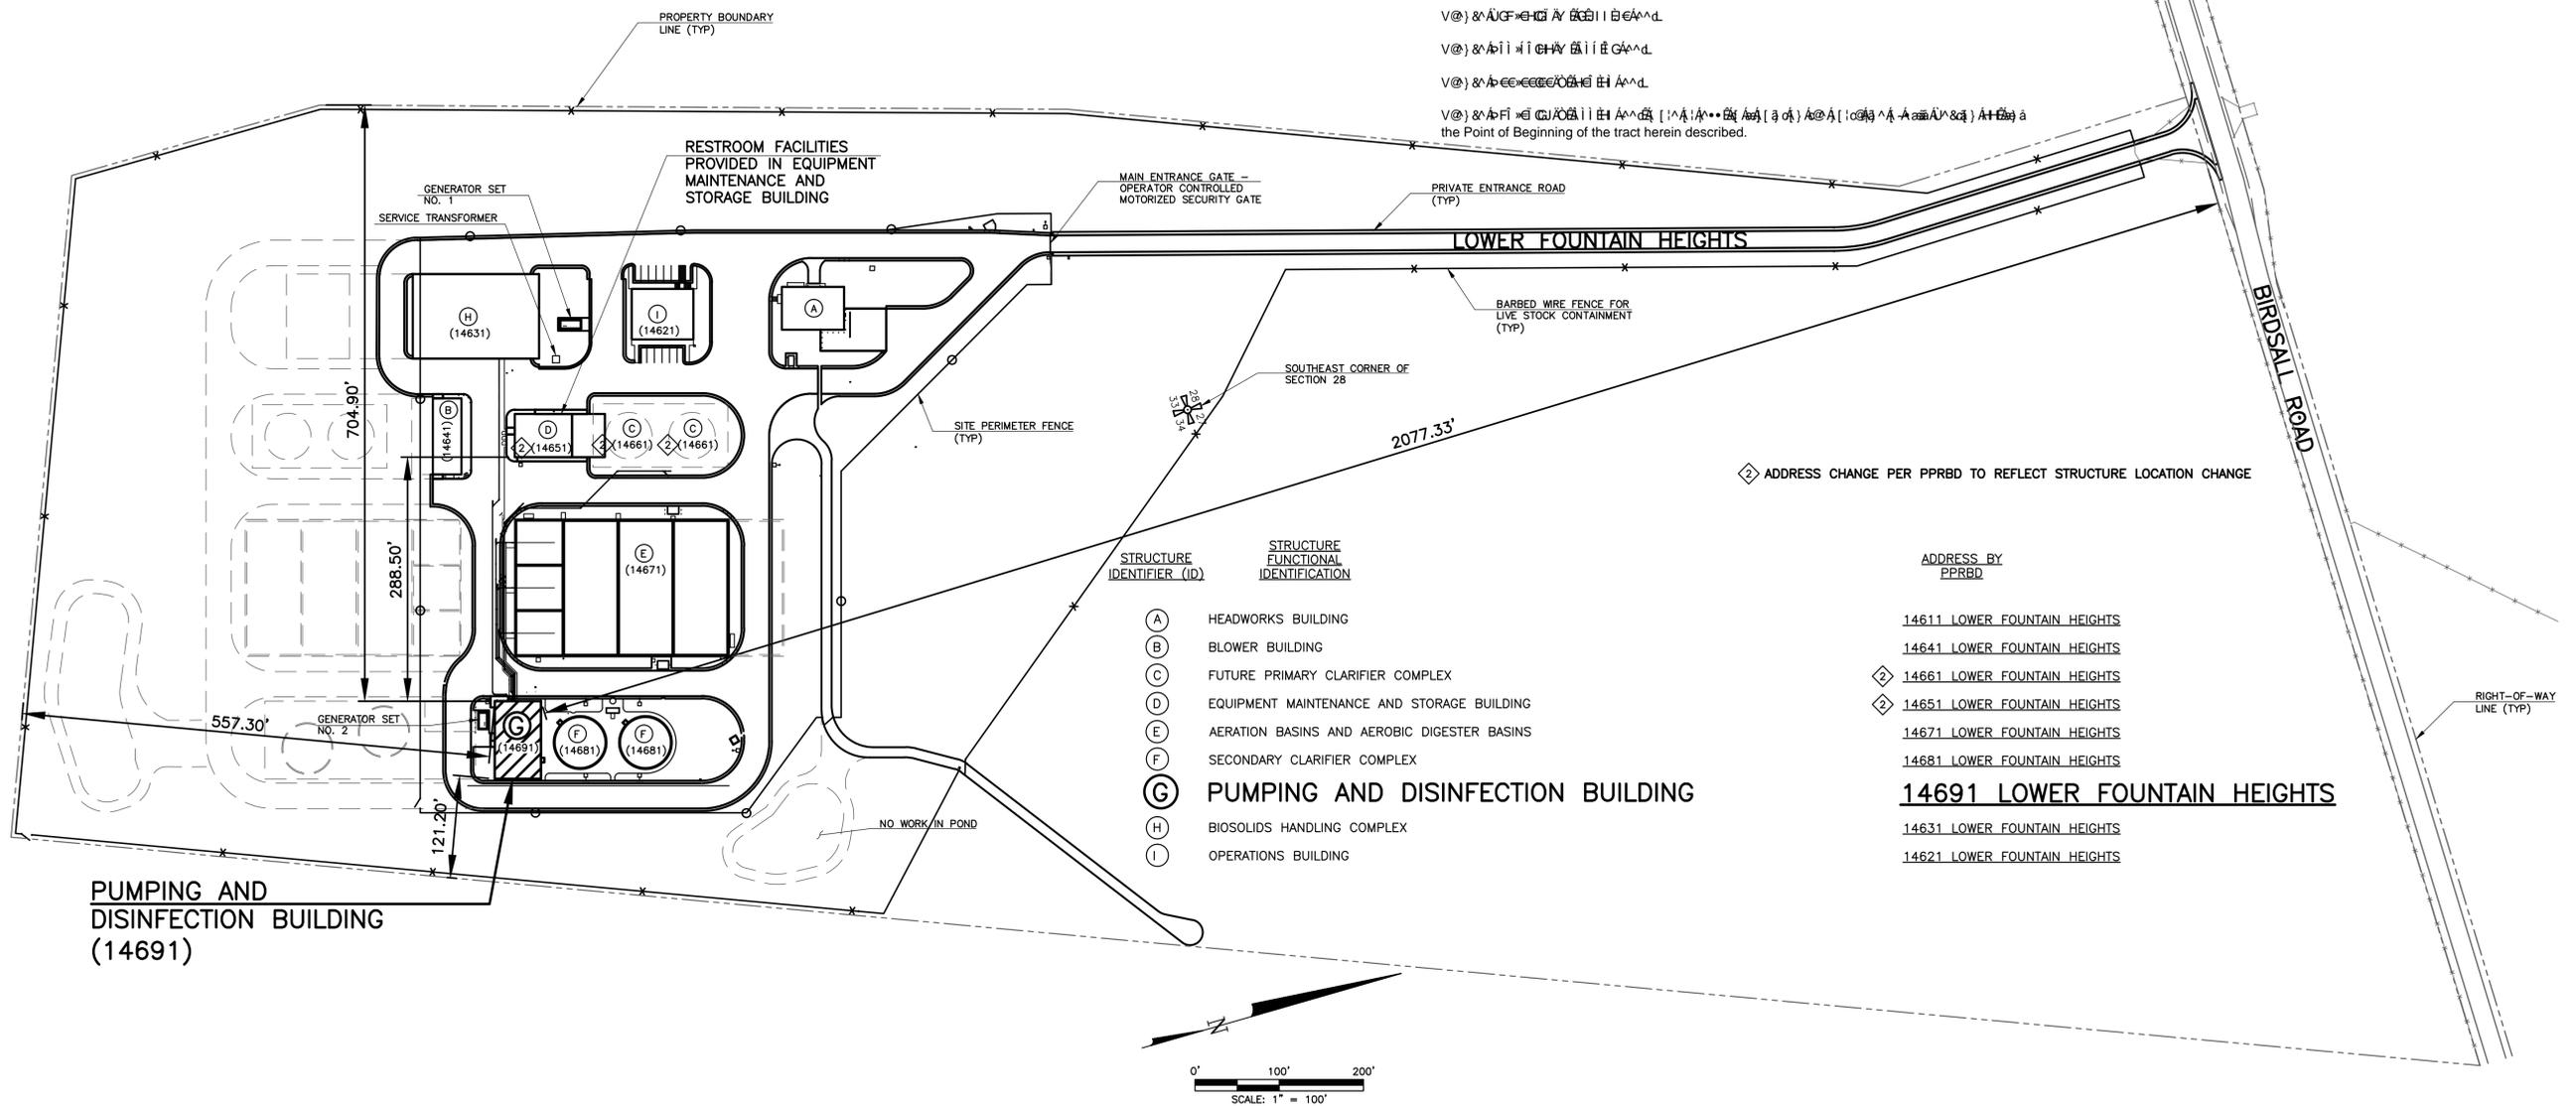

PUMPING AND DISINFECTION BUILDING (14691)

BUILDING ADDRESSES SHOWN ARE AS RECEIVED SEPTEMBER 22, 2009 FROM THE ENUMERATIONS OFFICE OF THE PIKES PEAK REGIONAL BUILDING DEPARTMENT. THE ORIGINAL ADDRESSING PLAN RECEIVED IS ON FILE, AND CAN BE VIEWED, AT THE OFFICE OF GMS, INC.

BUILDING ADDRESSES ARE LOCATION SPECIFIC. IF BUILDING LOCATIONS CHANGE, THE ADDRESSES MAY REQUIRE CHANGE BY THE ENUMERATIONS OFFICE. NOTIFY THE ENUMERATIONS OFFICE IN THAT EVENT.

REVISIONS		
NO.	DATE	DESCRIPTION
1	06/04/2009	ISSUED TO PPRBD FOR ADDRESSING
2	04/06/2011	ADDRESS CHANGE PER PPRBD TO REFLECT STRUCTURE LOCATION CHANGE
3	09/16/2011	ISSUED FOR FOUNDATION PERMIT SUBMITTAL TO PPRBD (PUMP AND DISINFECTION BLDG)
4	10/17/2011	ISSUED FOR CONSTRUCTION PER PPRBD FOUNDATION PERMIT #8993 (PUMP AND DISINFECTION BLDG)
5	01/29/2012	ISSUED FOR P9 BUILDING VALUE ENGINEERING REVIEW AND COMMENTS
6	04/18/2012	ISSUED FOR BUILDING PERMIT SUBMITTAL TO PPRBD (PUMP AND DISINFECTION BLDG)
7	05/21/2012	ISSUED FOR CONSTRUCTION PER PPRBD BLDG PERMIT #8993 (PUMP AND DISINFECTION BLDG)

THIS DRAWING IS THE PROPERTY OF GMS, INC., AND IS NOT TO BE REPRODUCED, MODIFIED OR USED FOR ANY OTHER PROJECT OR EXTENSION OF THIS PROJECT EXCEPT BY AGREEMENT WITH THIS COMPANY.

SITE PLAN WITH BOUNDARY PUMPING AND DISINFECTION BUILDING
 HAROLD D. THOMPSON REGIONAL WATER RECLAMATION FACILITY
 LOWER FOUNTAIN METROPOLITAN SEWAGE DISPOSAL DISTRICT

DRAWN	SKC	GMS, INC. CONSULTING ENGINEERS 611 N. WEBER, SUITE 300 COLORADO SPRINGS, COLORADO 80903	SHEET 1-12 OF -
CHECKED	RJS		
DATE	AUGUST 2011		
PROJECT NO.	20166.372		
GMS FILE NO.	2599		