



3 GAS PIPING CONNECTION DETAIL
NOT TO SCALE

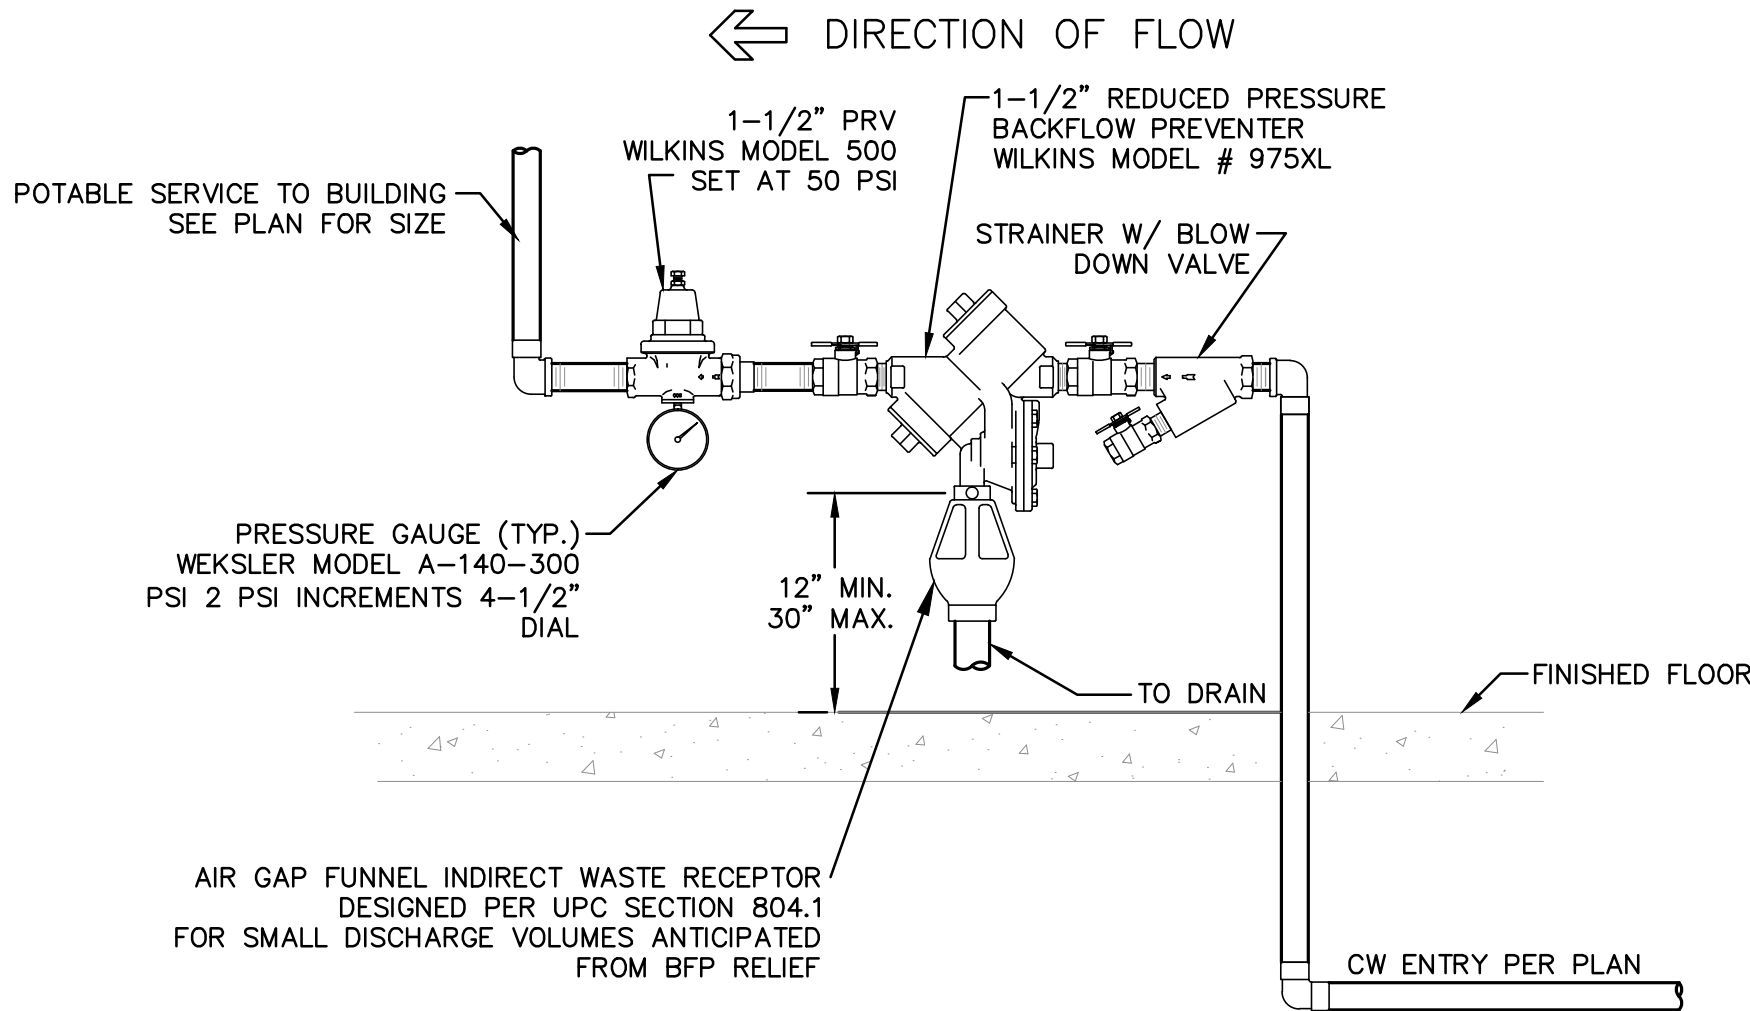

2 P.R.V. STATION AND BACKFLOW PREVENTER
NOT TO SCALE

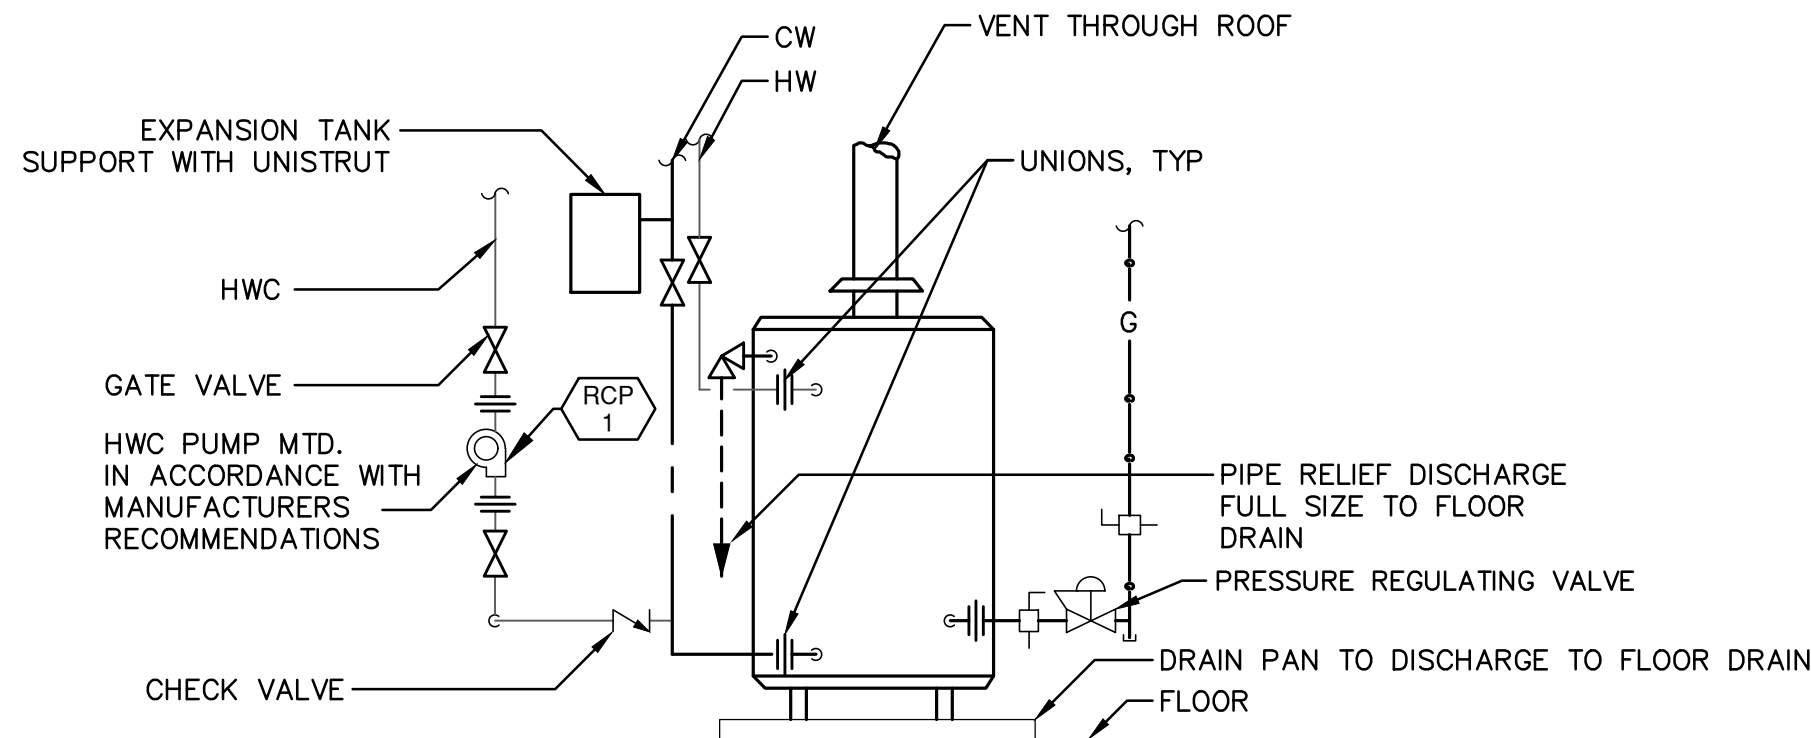

1 GAS WATER HEATER DETAIL
NOT TO SCALE

REVISIONS		
NO.	DATE	DESCRIPTION
1	06/29/2012	ISSUED FOR BUILDING PERMIT SUBMITTAL TO PPRBD (OPERATIONS BUILDING)
2	08/15/2012	ISSUED FOR CONSTRUCTION PER PPRBD BUILDING PERMIT #135220 (OPERATIONS BLDG)

THIS DRAWING IS THE PROPERTY OF GMS, INC., AND IS NOT TO BE RE-PRODUCED, MODIFIED OR USED FOR ANY OTHER PROJECT OR EXTENSION OF THIS PROJECT EXCEPT BY AGREEMENT WITH THIS COMPANY.

© 2012 GMS, INC.

PLUMBING DETAILS
HAROLD D. THOMPSON REGIONAL WATER RECLAMATION FACILITY
LOWER FOUNTAIN METROPOLITAN SEWAGE DISPOSAL DISTRICT

DRAWN SKC
DESIGNED DRF
CHECKED RJS
DATE MAY 2012
PROJECT NO. 20166.410
GMS FILE NO. 2599

GMS, INC.
CONSULTING ENGINEERS
611 N. WEBER, SUITE 300
COLORADO SPRINGS, COLORADO 80903

SHEET
OP-P4
OF
—

XREF FILENAME: G:\
BASE DWG: G:\
PLOT STYLE FILE: 10550.CTB
FILENAME: C:\USERS\SC\GMS\ENGR\DESKTOP\LFMSDD\FROM PLANT ENG 08-15-12\OP P4 DETAILS.DWG