


E SECTION
SCALE: 1/2" = 1'-0"

F SECTION
SCALE: 1/2" = 1'-0"

G SECTION
SCALE: 1/2" = 1'-0"

H SECTION
SCALE: 1/2" = 1'-0"

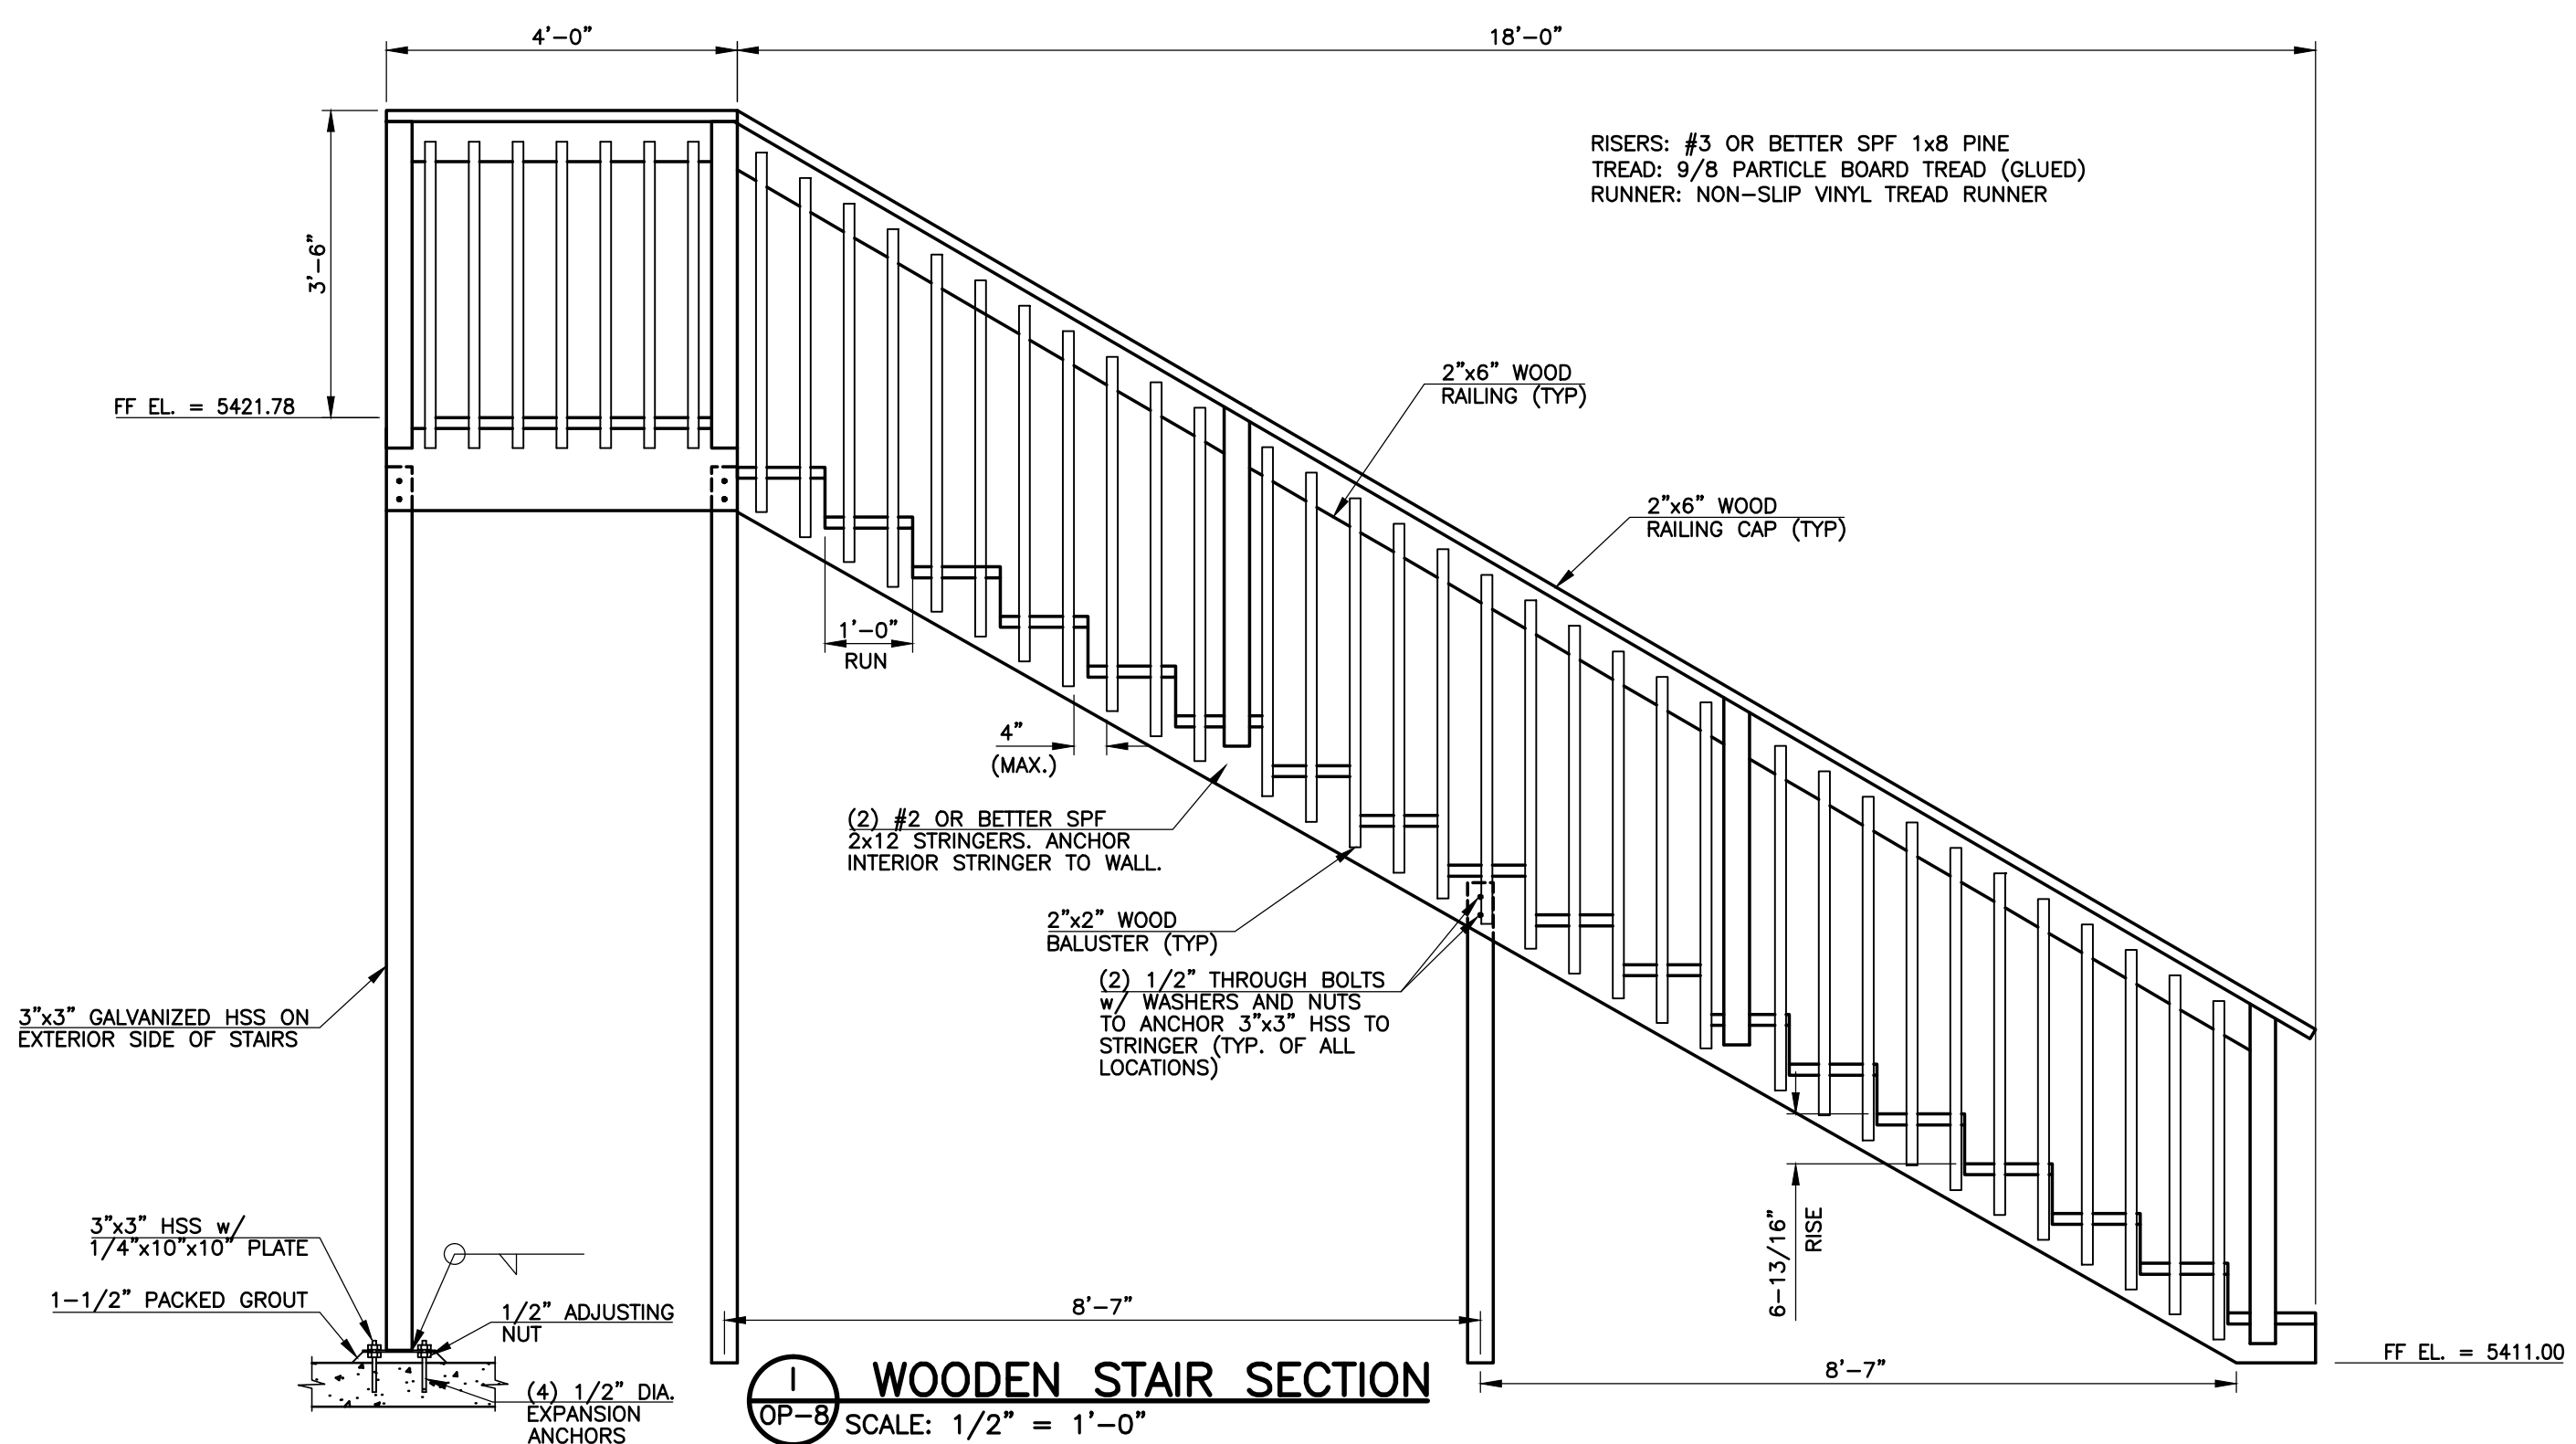

I WOODEN STAIR SECTION
SCALE: 1/2" = 1'-0"

REVISIONS		
NO.	DATE	DESCRIPTION
1	06/07/2012	ISSUED FOR VALUE ENGINEERING
2	06/29/2012	ISSUED FOR BUILDING PERMIT SUBMITTAL TO PRRBD (OPERATIONS BUILDING)
3	08/15/2012	ISSUED FOR CONSTRUCTION PER PRRBD BUILDING PERMIT #135220 (OPERATIONS BLDG)

THIS DRAWING IS THE PROPERTY OF GMS, INC., AND IS NOT TO BE REPRODUCED, MODIFIED OR USED FOR ANY OTHER PROJECT OR EXTENSION OF THIS PROJECT EXCEPT BY AGREEMENT WITH THIS COMPANY.

STRUCTURAL SECTIONS AND DETAILS
HAROLD D. THOMPSON REGIONAL WATER RECLAMATION FACILITY
LOWER FOUNTAIN METROPOLITAN SEWAGE DISPOSAL DISTRICT

DRAWN	SKC
DESIGNED	MG/JP
CHECKED	MG
DATE	MAY 2012
PROJECT NO.	20166.410
GMS FILE NO.	2599

GMS, INC.
CONSULTING ENGINEERS
611 N. WEBER, SUITE 300
COLORADO SPRINGS, COLORADO 80903

SHEET
OP-8
OF
—

XREF FILENAME: G:\BASE DWG: G:\PLOT STYLE FILE: 1055.CCTB
FILENAME: G:\FM500\20166\410\OP8\OP8.DWG

G:\FM500\20166\410\OP8\OP8.dwg, DPL, 8/15/2012 4:08:44 PM, XL, DWG TO PDF, PLOT, 1:1