



A CONCRETE ENCASEMENT DETAIL
 SC-5 SCALE: 1/2" = 1'-0"

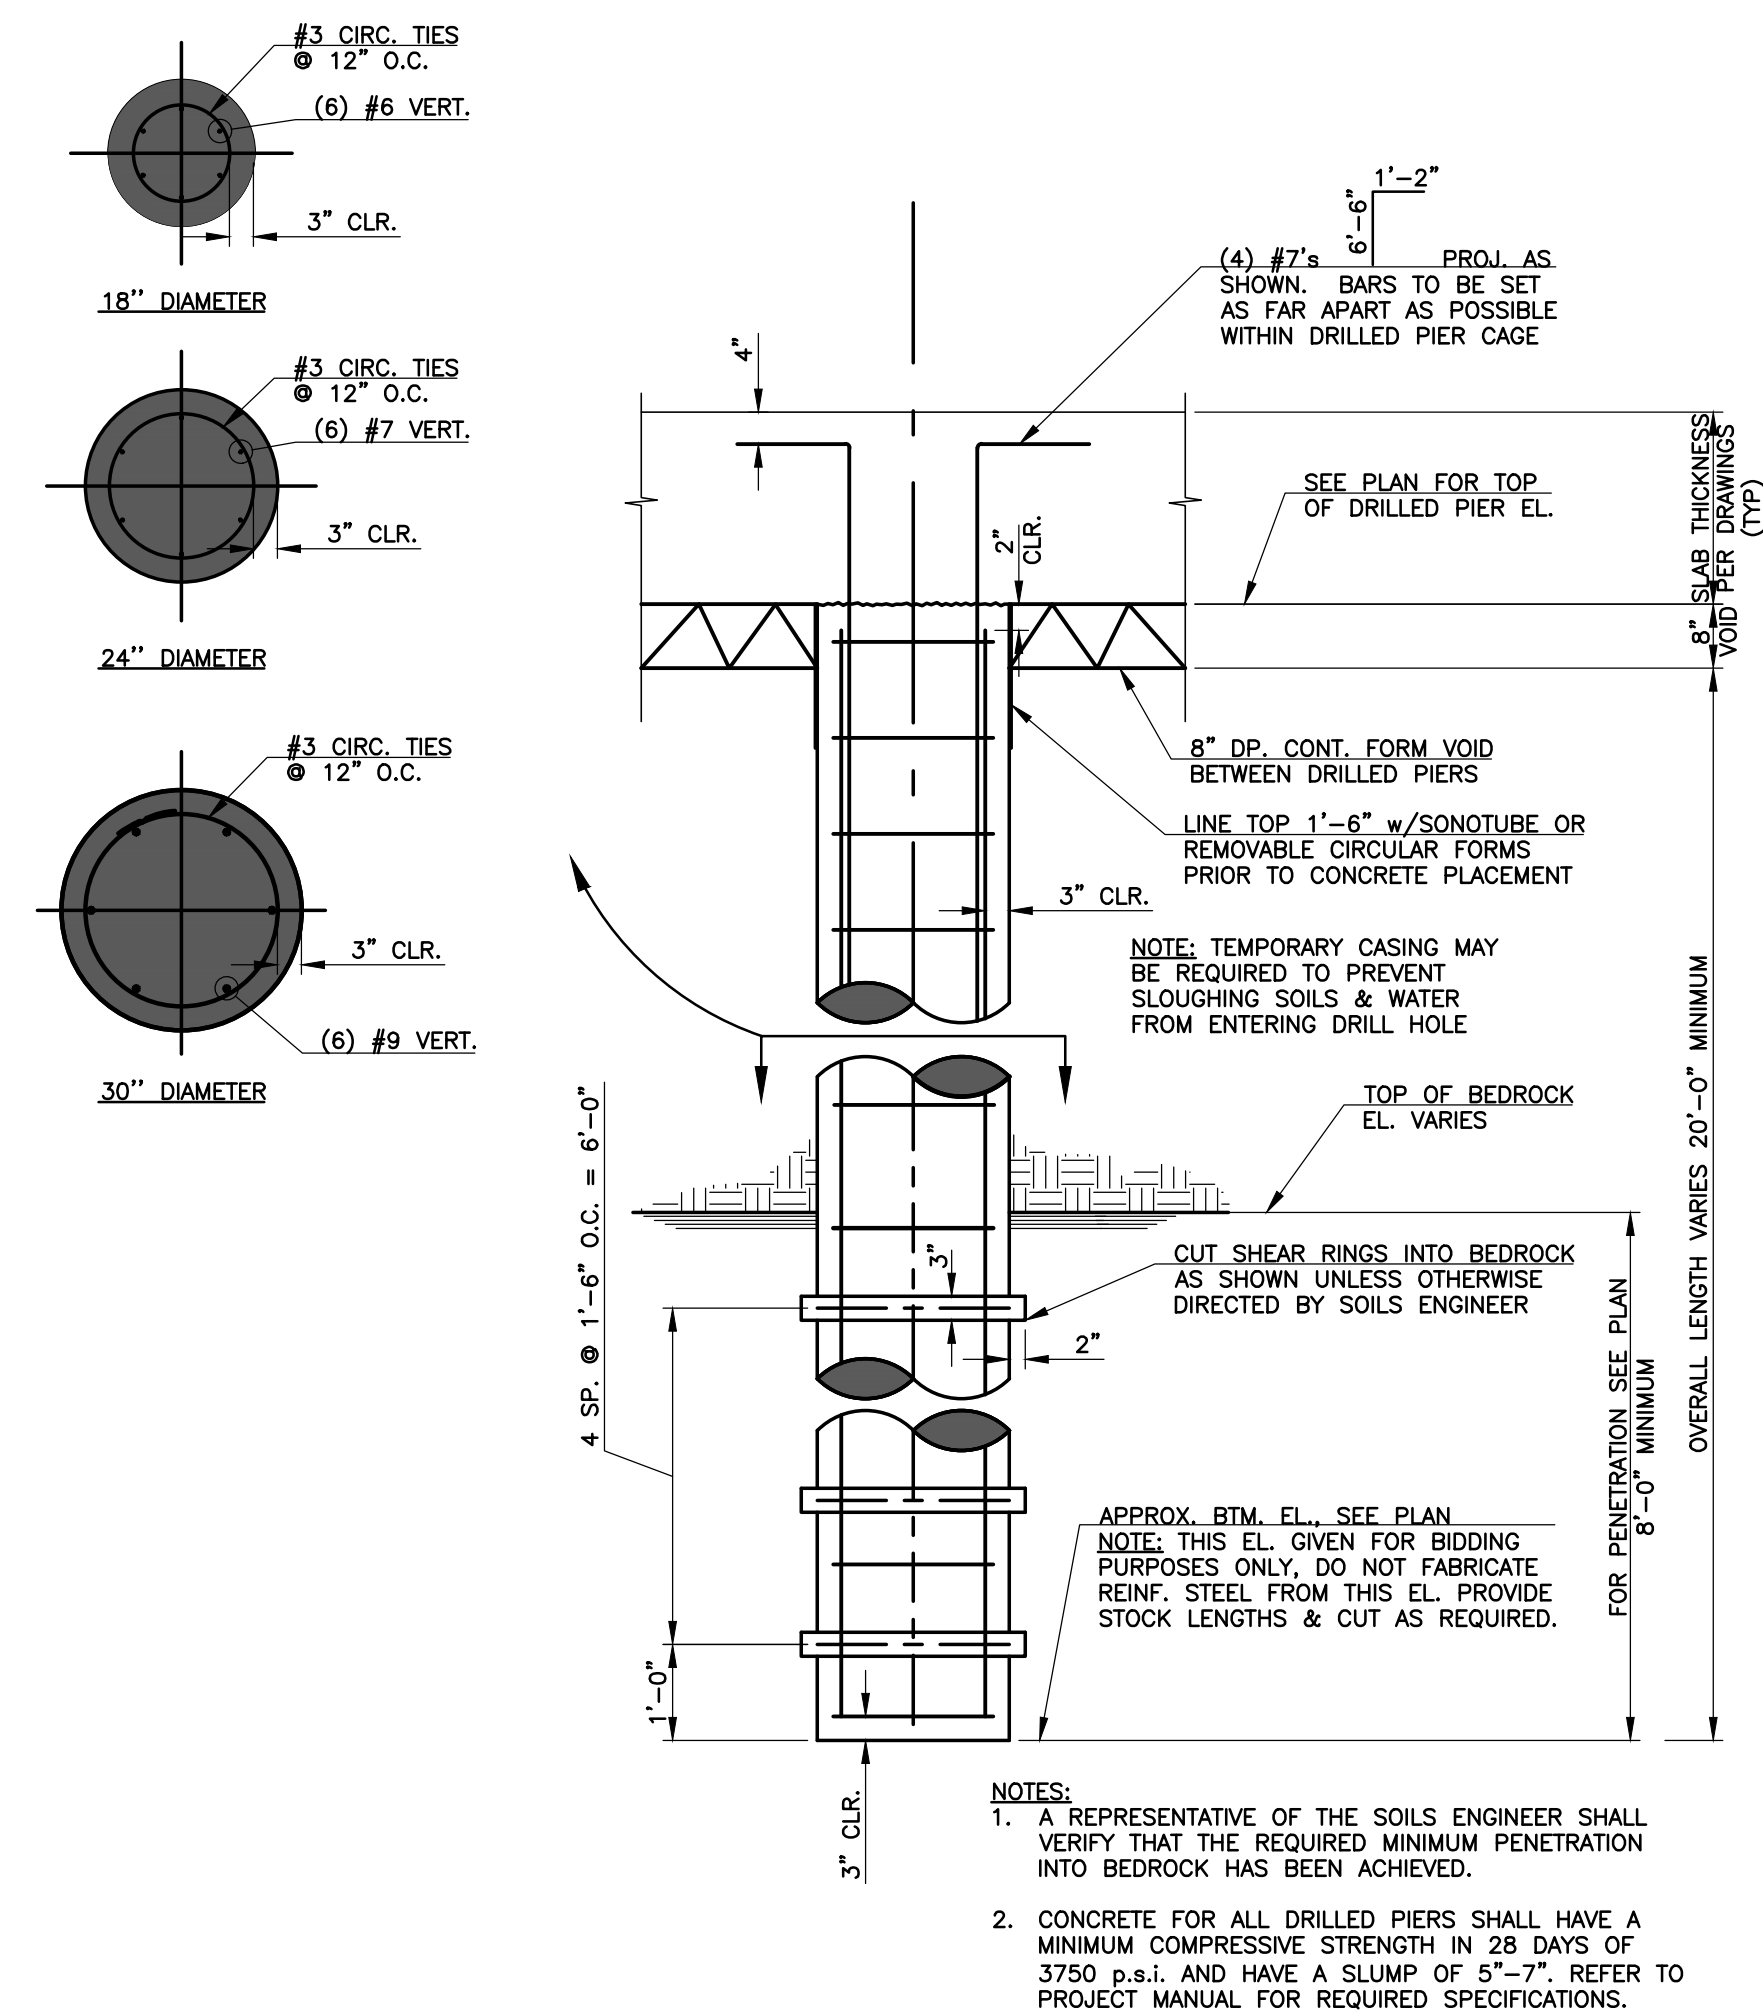


1 TYPICAL DRILLED PIER DETAIL
 SC-5 SCALE: NONE

DIMENSION TABLE FOR CONCRETE ENCASEMENT STEEL

	10" PIPE ONLY	16" AND 10" PIPES
A	18"	43"
B	18"	43"
C	20"	26"
D	18"	43"

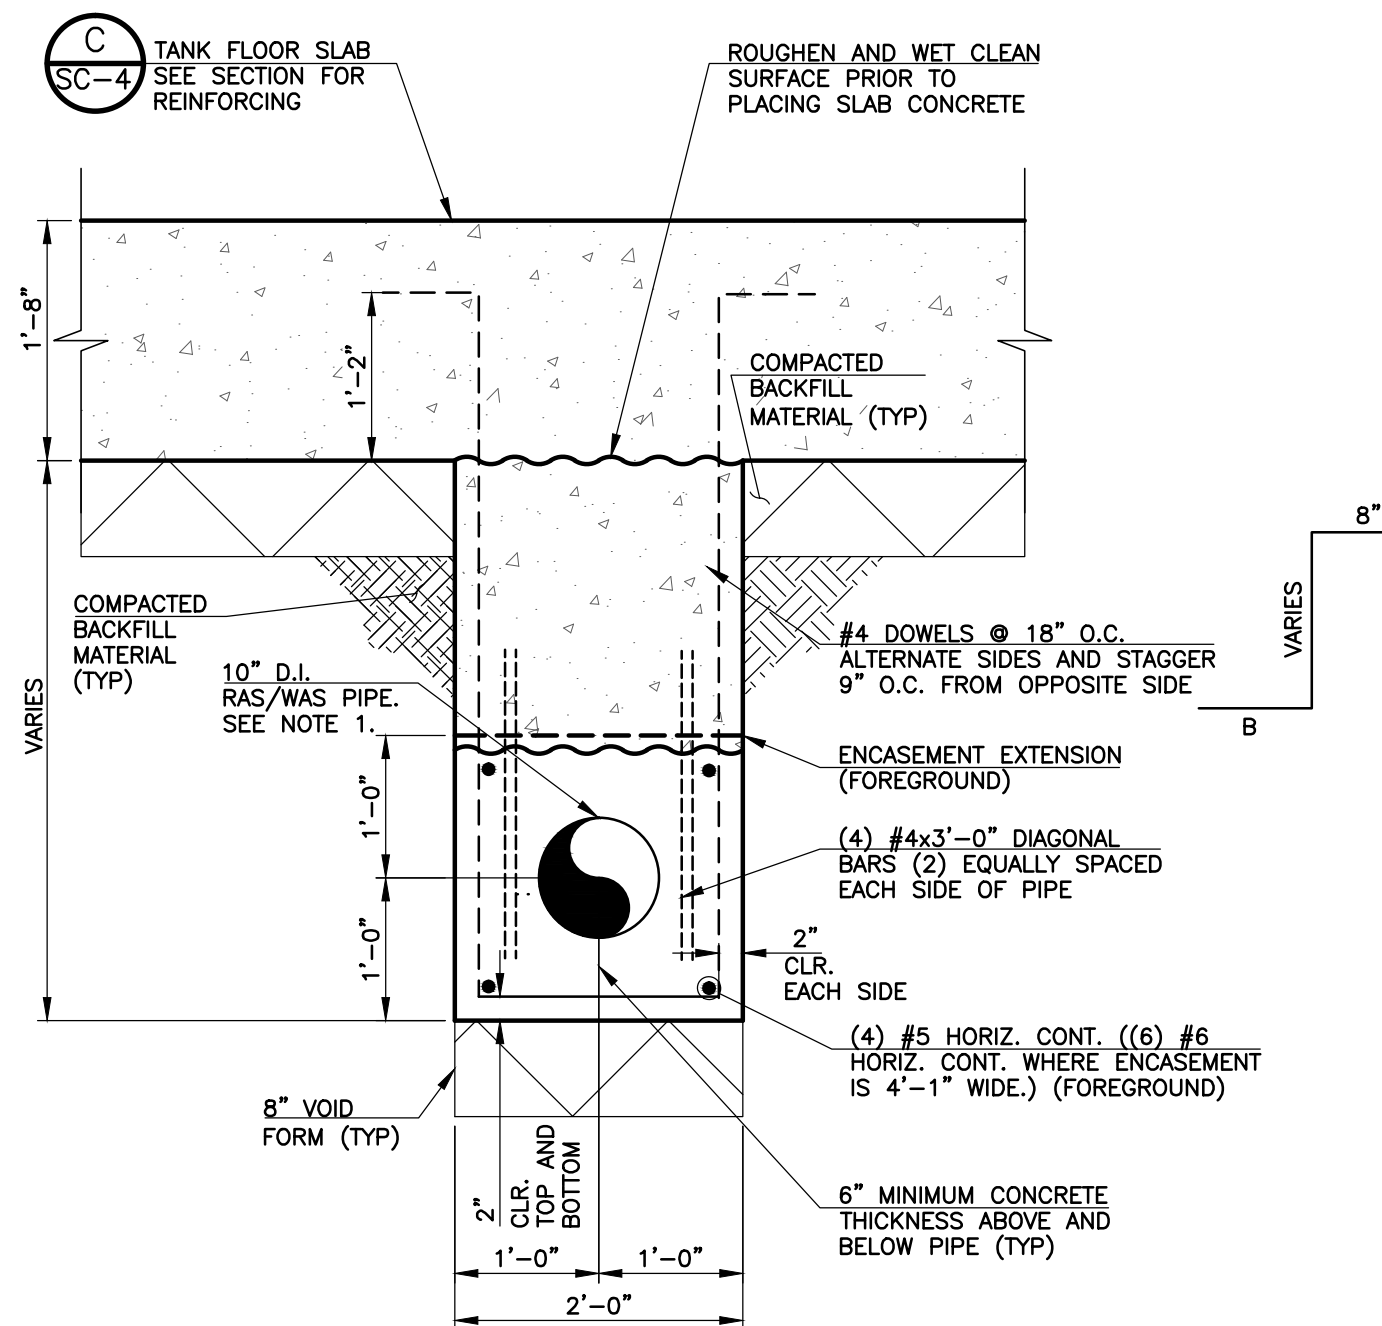

B CONCRETE ENCASEMENT SECTION
 SC-5 SCALE: 3/4" = 1'-0"

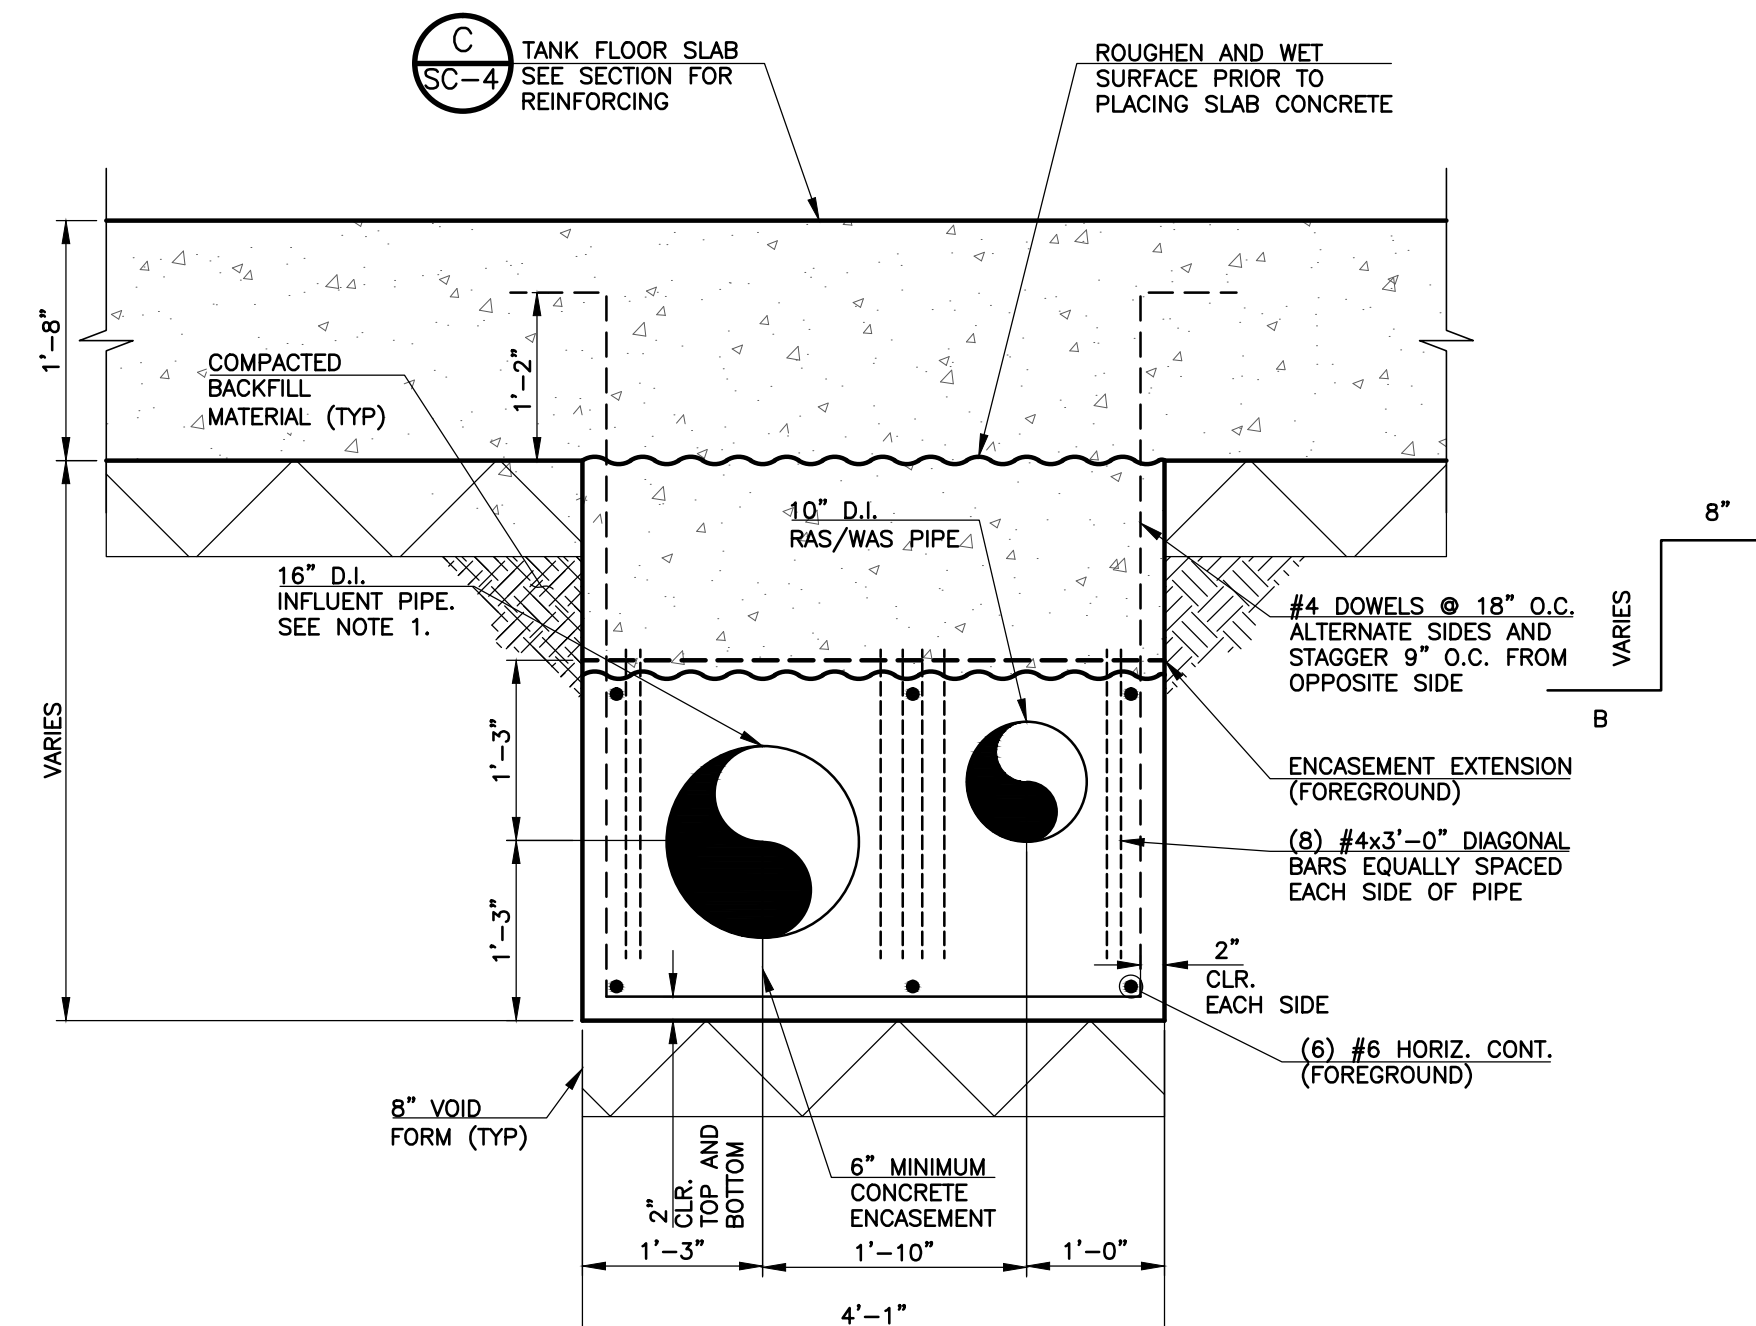

REVISIONS		
NO.	DATE	DESCRIPTION
1	03/30/2011	ISSUED FOR BUILDING PERMIT SUBMITTAL TO PPRBD (SECONDARY CLARIFIER COMPLEX)
2	06/10/2011	ISSUED FOR CONSTRUCTION (SECONDARY CLARIFIER COMPLEX)

THIS DRAWING IS THE PROPERTY OF GMS, INC., AND IS NOT TO BE RE-PRODUCED, MODIFIED OR USED FOR ANY OTHER PROJECT OR EXTENSION OF THIS PROJECT EXCEPT BY AGREEMENT WITH THIS COMPANY.

STRUCTURAL SECTIONS AND DETAILS
 HAROLD D. THOMPSON REGIONAL WATER RECLAMATION FACILITY
 LOWER FOUNTAIN METROPOLITAN SEWAGE DISPOSAL DISTRICT

DRAWN: MAM
 DESIGNED: JP
 CHECKED: MG
 DATE: 2010
 PROJECT NO.: 20166.362
 GMS FILE NO.: 2599

GMS, INC.
 CONSULTING ENGINEERS
 611 N. WEBER, SUITE 300
 COLORADO SPRINGS, COLORADO 80903

SHEET
SC-5
 OF
 1