


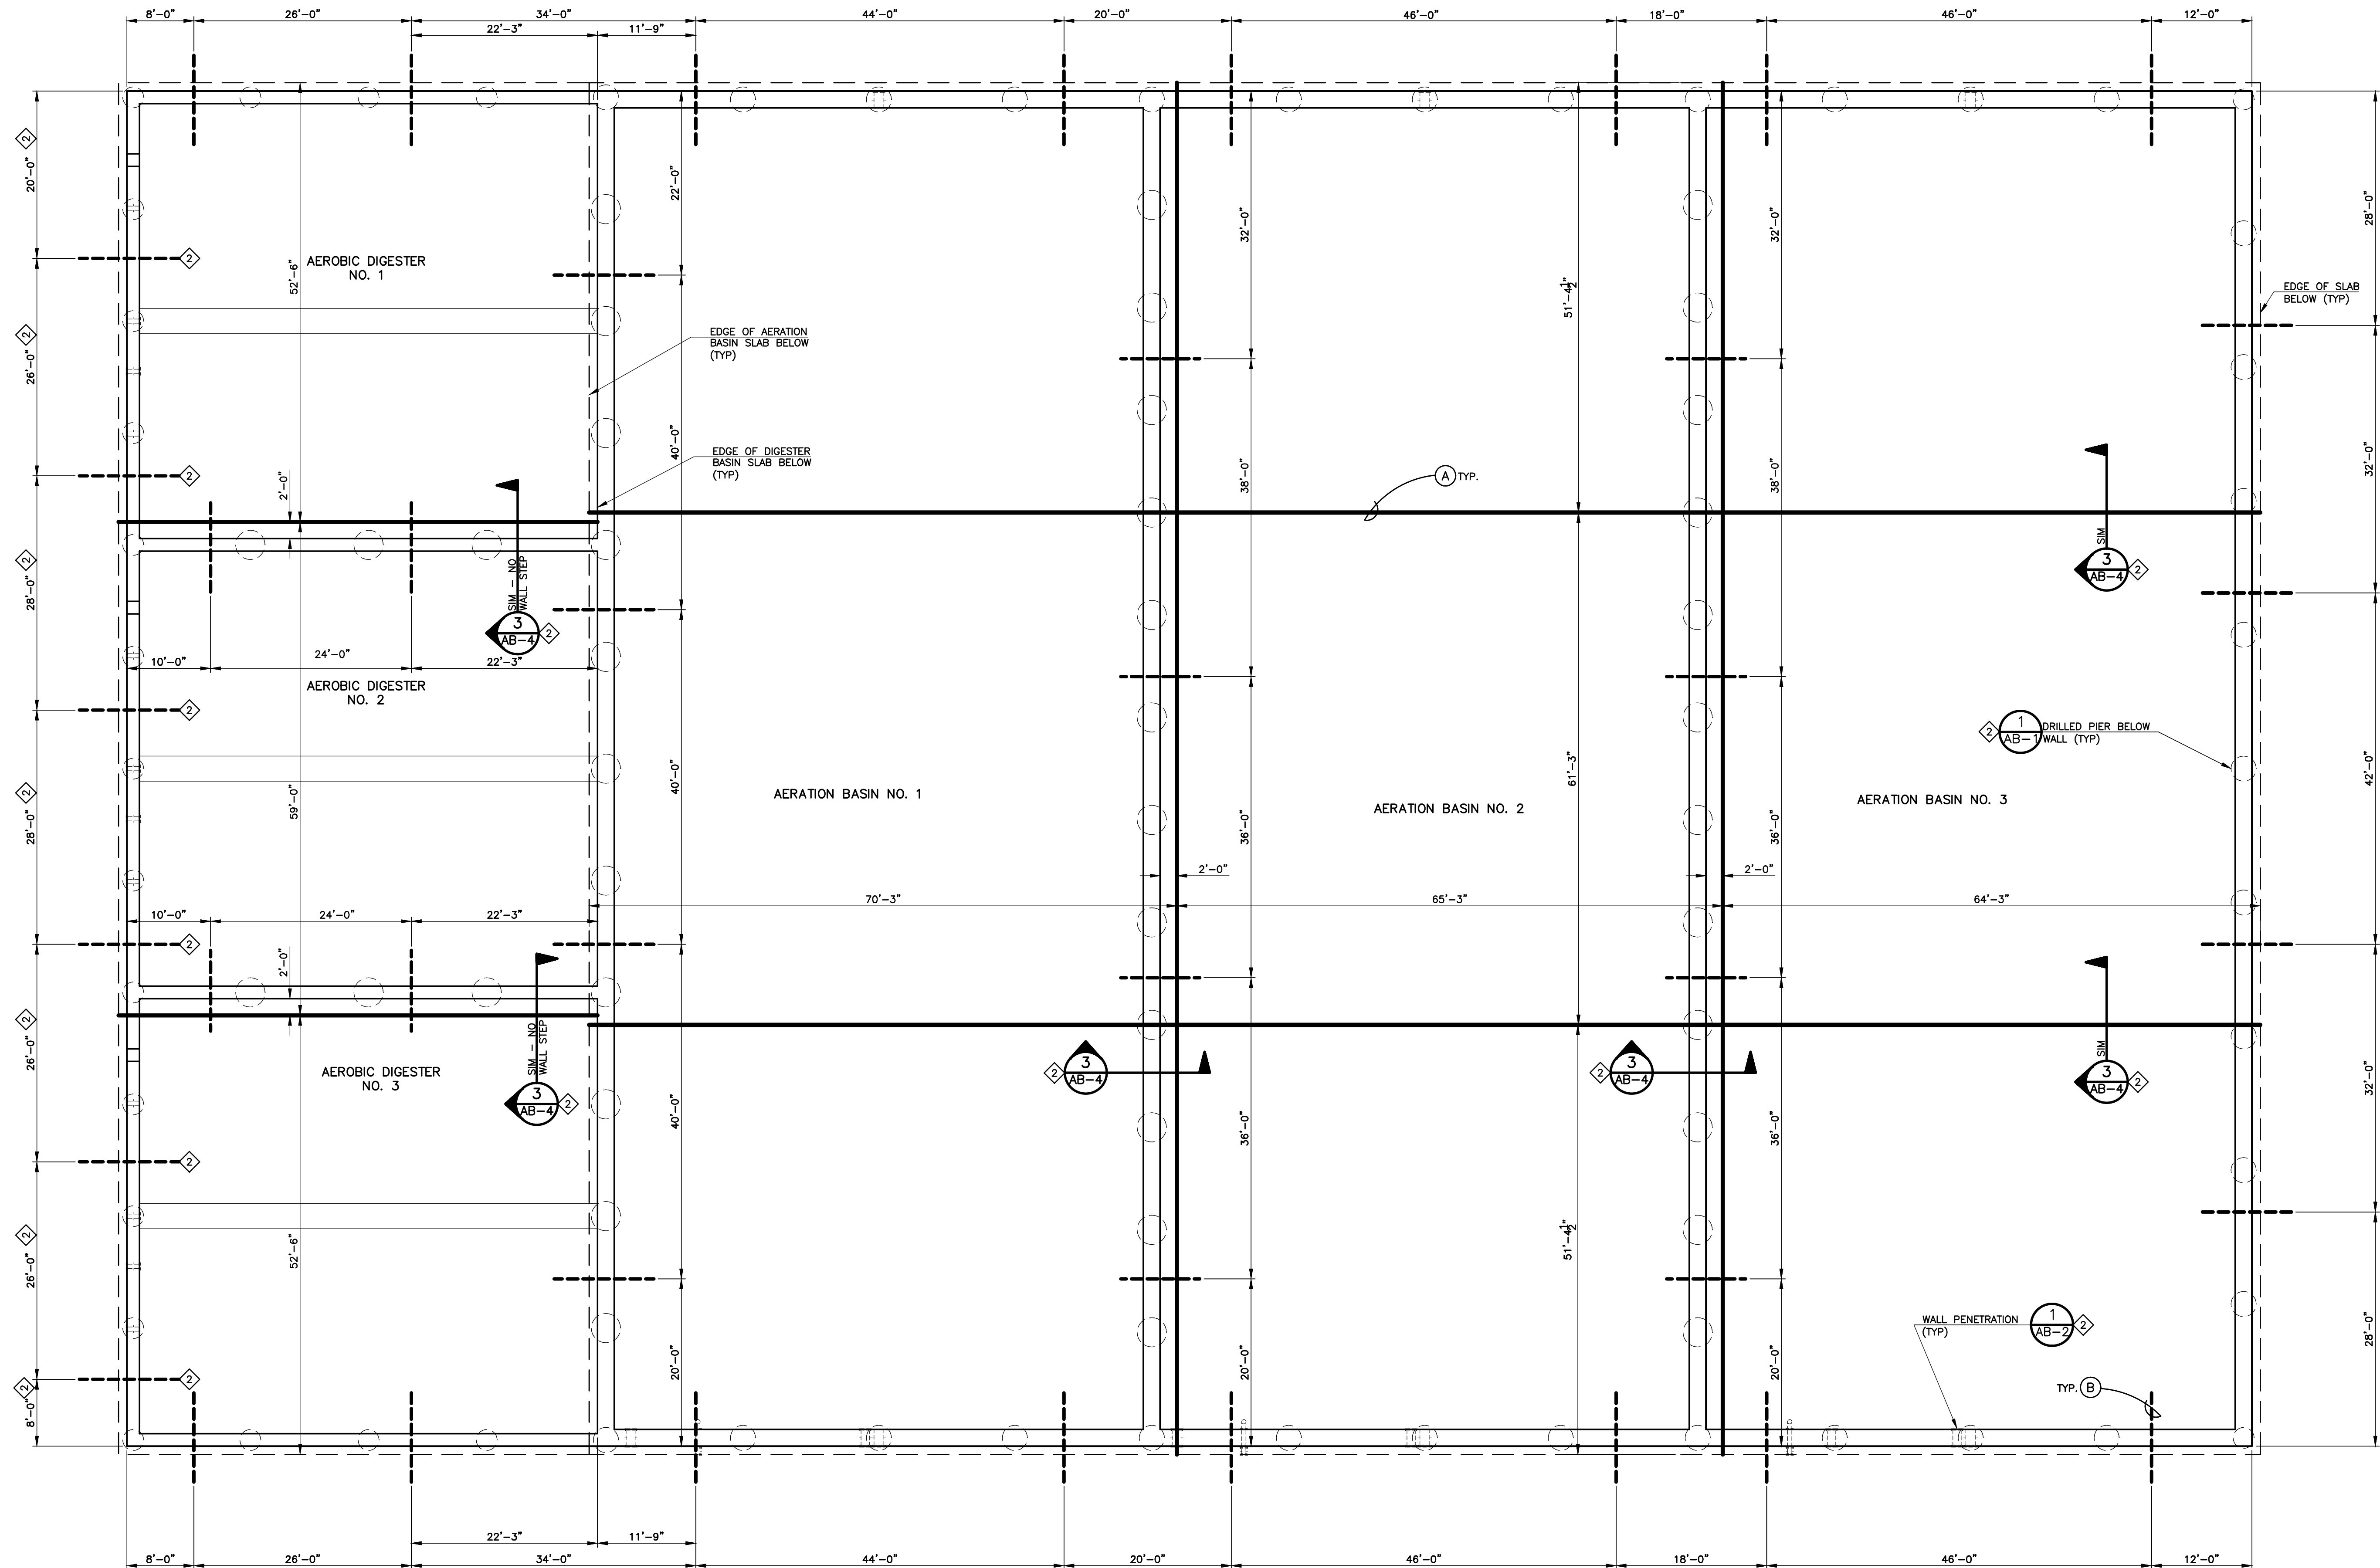

- NOTES:
1. (A) = KEYED SLAB CONSTRUCTION JOINT WITH MIN. 8" CONTINUOUS WATERSTOP
 2. (B) = KEYED WALL CONSTRUCTION JOINT WITH MIN. 8" CONTINUOUS WATERSTOP
 3. ALL WALL JOINTS SHALL BE MINIMUM 2 FEET FROM ANY SLAB JOINT AND MINIMUM 5 FEET FROM ANY DRILLED PIER
 4. SEE SHEET AB-1 FOR DRILLED PIER PLAN
 5. SEE SHEET AB-2 FOR STRUCTURAL PLAN

1 AERATION BASINS AND AEROBIC DIGESTER BASINS JOINTING PLAN
AB-3 SCALE: 1" = 10'

REVISIONS		
NO.	DATE	DESCRIPTION
1	08/24/2010	ISSUED FOR EARTHWORK QUOTE
2	12/21/2010	ISSUED FOR FOUNDATION PERMIT SUBMITTAL TO PPRBD (A-BASINS AND DIGESTERS)
3	01/07/2011	ISSUED FOR CONSTRUCTION PER PPRBD PERMIT #58954 (FDN ONLY)

THIS DRAWING IS THE
PROPERTY OF GMS, INC.,
AND IS NOT TO BE RE-
PRODUCED, MODIFIED OR
USED FOR ANY OTHER
PROJECT OR EXTENSION
OF THIS PROJECT EXCEPT
BY AGREEMENT WITH THIS
COMPANY.

© 2010 GMS, INC.

JOINTING PLAN
HAROLD D. THOMPSON REGIONAL WATER RECLAMATION FACILITY
LOWER FOUNTAIN METROPOLITAN SEWAGE DISPOSAL DISTRICT

DRAWN: MAL/MAM
DESIGNED: JP
CHECKED: MG
DATE: 2010
PROJECT NO. 20166.362
GMS FILE NO. 2599

GMS, INC.
CONSULTING ENGINEERS
611 N. WEBER, SUITE 300
COLORADO SPRINGS, COLORADO 80903

SHEET
AB-3
OF
—

XREF: FILENAME: G:\
BASE: DWG: G:\
PLOT STYLE: FILE: 100SC.DWG
FILENAME: G:\FMSD\20166\362\AB1\AB1.DWG