



G:\ENR\2010\0108\20100825\G33.dwg, G33, 12/16/2011 10:42:46 AM, mmm, DWG to PDF, p3, 11

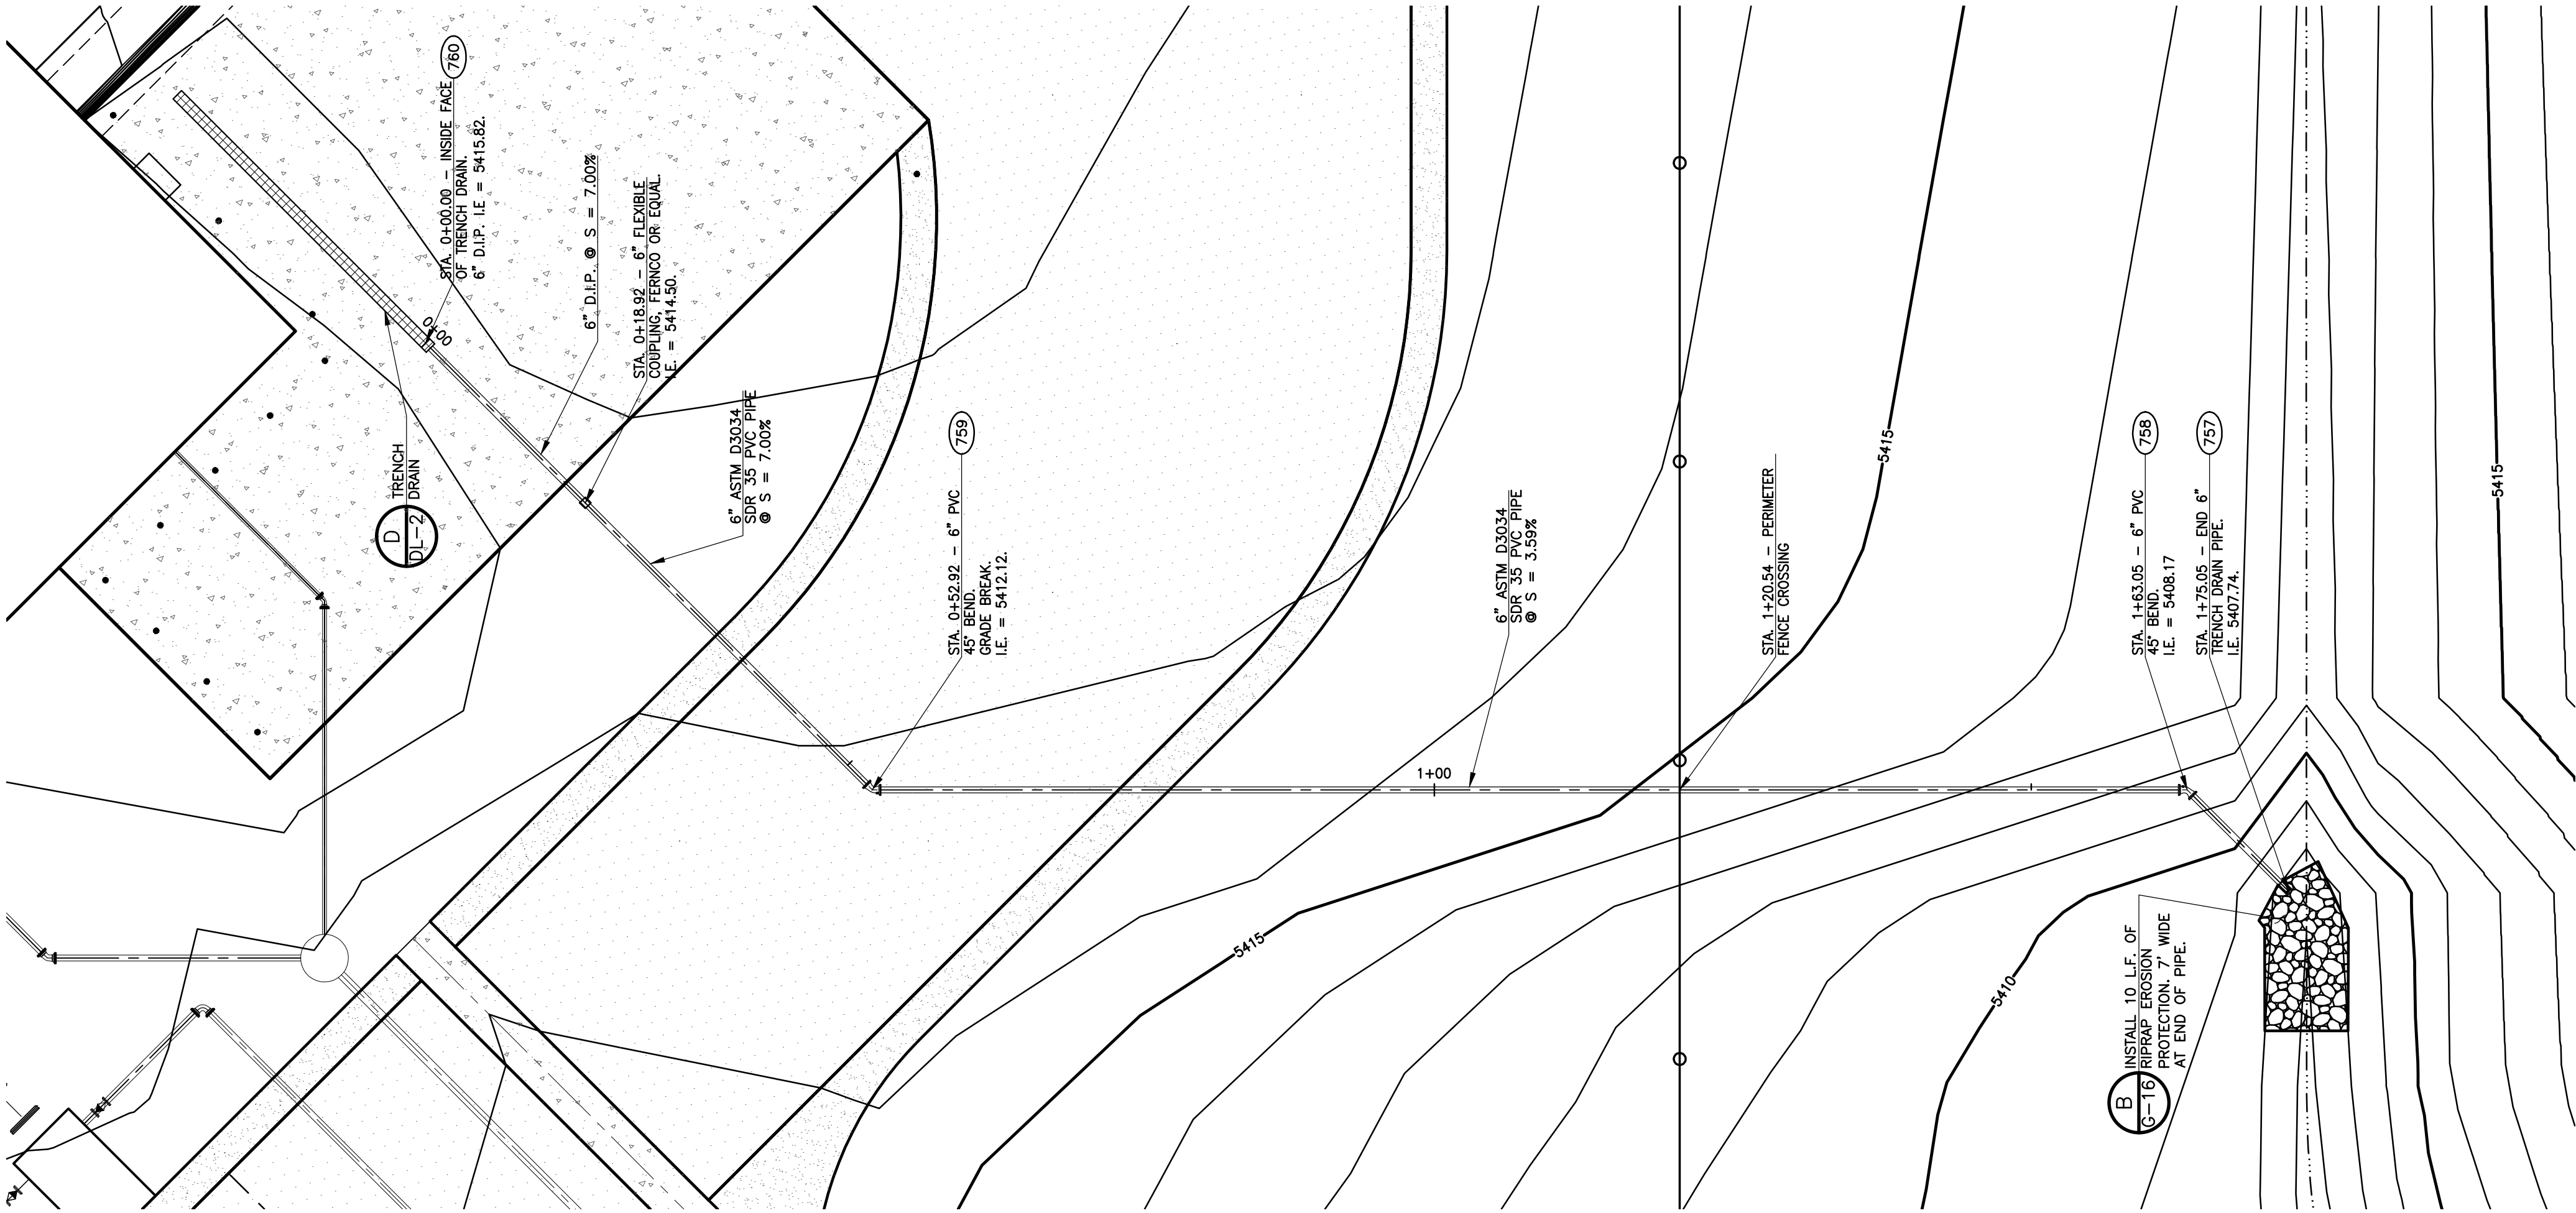

1 LINE 'U' - HEADWORKS TRENCH DRAIN PIPE
G-33 SCALE: 1" = 10'

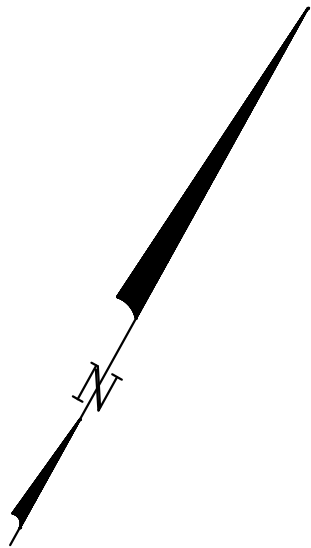

REVISIONS		
NO.	DATE	DESCRIPTION
1	12/16/2011	ISSUED FOR CONSTRUCTION

THIS DRAWING IS THE
PROPERTY OF GMS, INC.,
AND IS NOT TO BE RE-
PRODUCED, MODIFIED OR
USED FOR ANY OTHER
PROJECT OR EXTENSION
OF THIS PROJECT EXCEPT
BY AGREEMENT WITH THIS
COMPANY.

© 2010 GMS, INC.

LINE 'U' - HEADWORKS TRENCH DRAIN PIPE
HAROLD D. THOMPSON REGIONAL WATER RECLAMATION FACILITY
LOWER FOUNTAIN METROPOLITAN SEWAGE DISPOSAL DISTRICT

DRAWN MAL
DESIGNED MAM
CHECKED RJS
DATE 20111
PROJECT NO. 20166.325
GMS FILE NO. 2599

GMS, INC.
CONSULTING ENGINEERS
611 N. WEBER, SUITE 300
COLORADO SPRINGS, COLORADO 80903

SHEET
G-33
OF
1

XREF FILENAME: G:\
BASE DWG: G\
PLOT STYLE FILE: 1055C.DWG
FILENAME: G:\LFMSD0\20166\325\G33\G33.DWG