


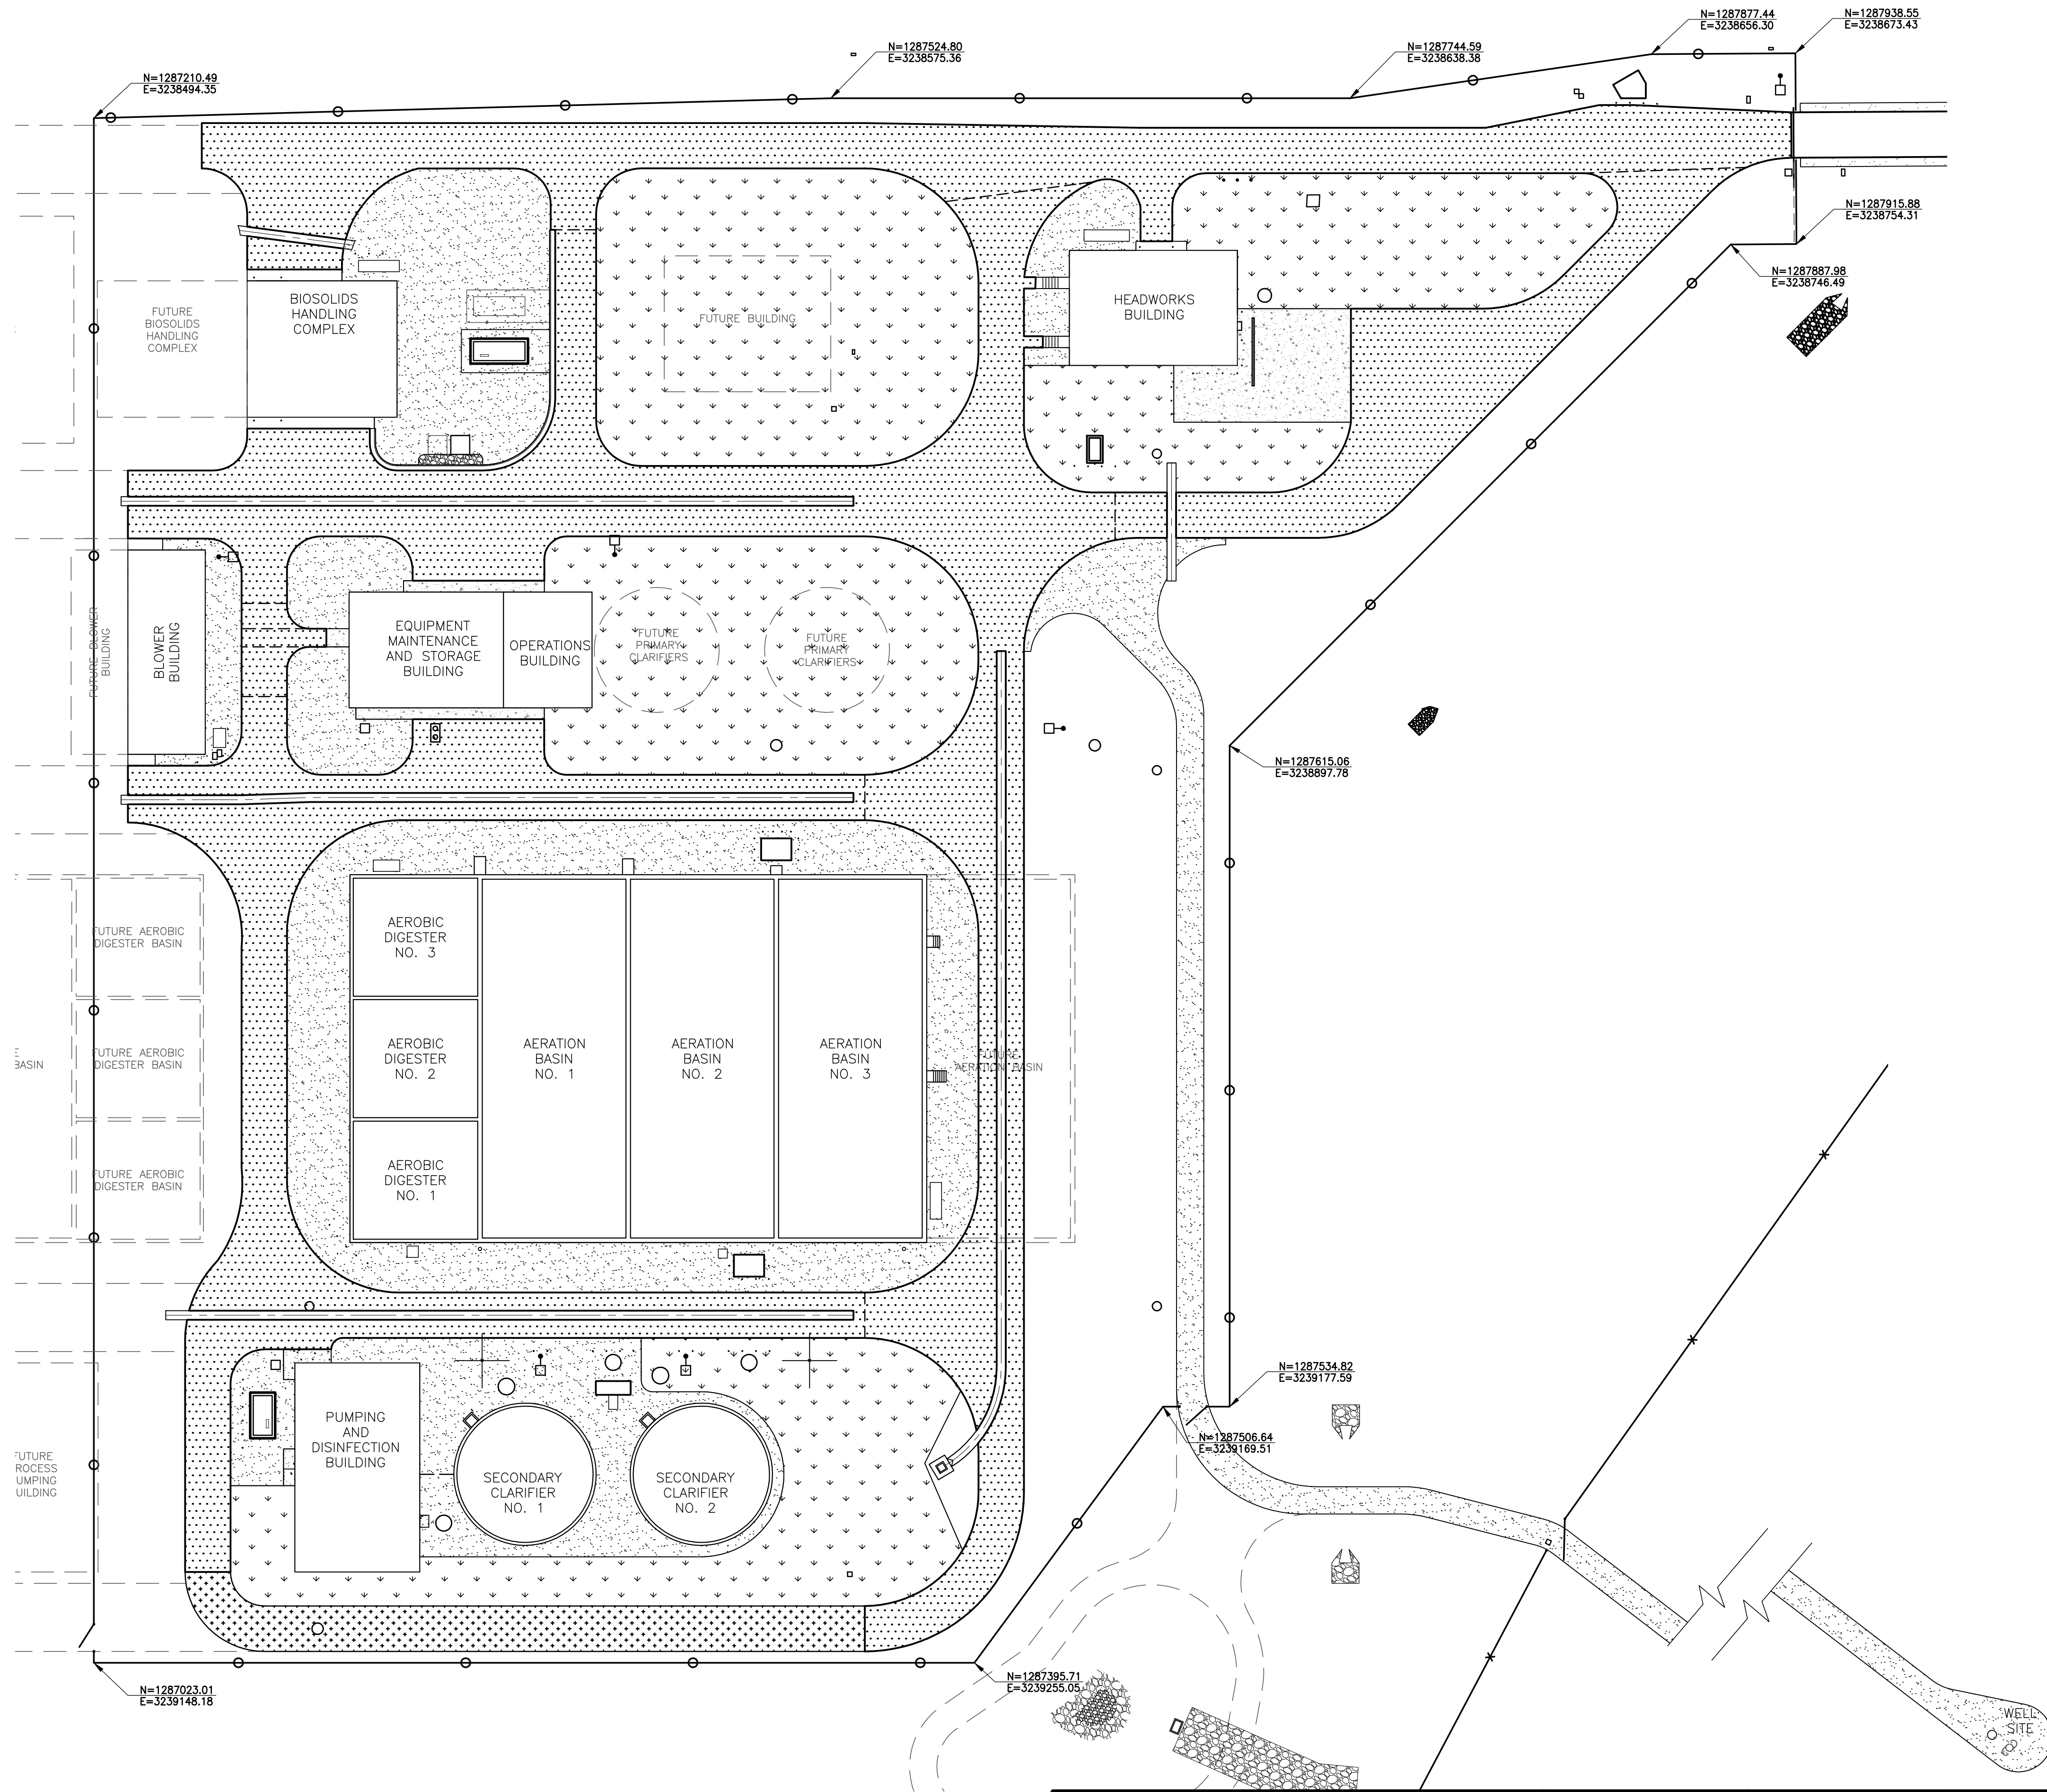

0' 40' 80'
ORIGINAL SCALE: 1" = 40'

XREF FILENAME: G:\
BASE DWG: G:\
PLOT STYLE FILE: 1055C.DWG
FILENAME: G:\LFMSD\20166\325\G56\G56.DWG

REVISIONS		
NO.	DATE	DESCRIPTION
1	05/28/2013	ISSUED FOR HORIZONTAL LAYOUT AND CONSTRUCTION

THIS DRAWING IS THE
PROPERTY OF GMS, INC.,
AND IS NOT TO BE RE-
PRODUCED, MODIFIED OR
USED FOR ANY OTHER
PROJECT OR EXTENSION
OF THIS PROJECT EXCEPT
BY AGREEMENT WITH THIS
COMPANY.

© 2013 GMS, INC.

PERIMETER FENCE LAYOUT PLAN
HAROLD D. THOMPSON REGIONAL WATER RECLAMATION FACILITY
LOWER FOUNTAIN METROPOLITAN SEWAGE DISPOSAL DISTRICT

DRAWN DRF
DESIGNED DRF
CHECKED RJS
DATE MAY 2013
PROJECT NO. 20166.325
GMS FILE NO. 2599

GMS, INC.
CONSULTING ENGINEERS
611 N. WEBER, SUITE 300
COLORADO SPRINGS, COLORADO 80903

SHEET
G-56
OF
1