



C:\Users\GMS\OneDrive\Documents\PLANS\DWG\POP-P3.dwg, POP-P3, 8/15/2012 6:02:42 PM, ac, DWG To PDF.pcpl 1.1

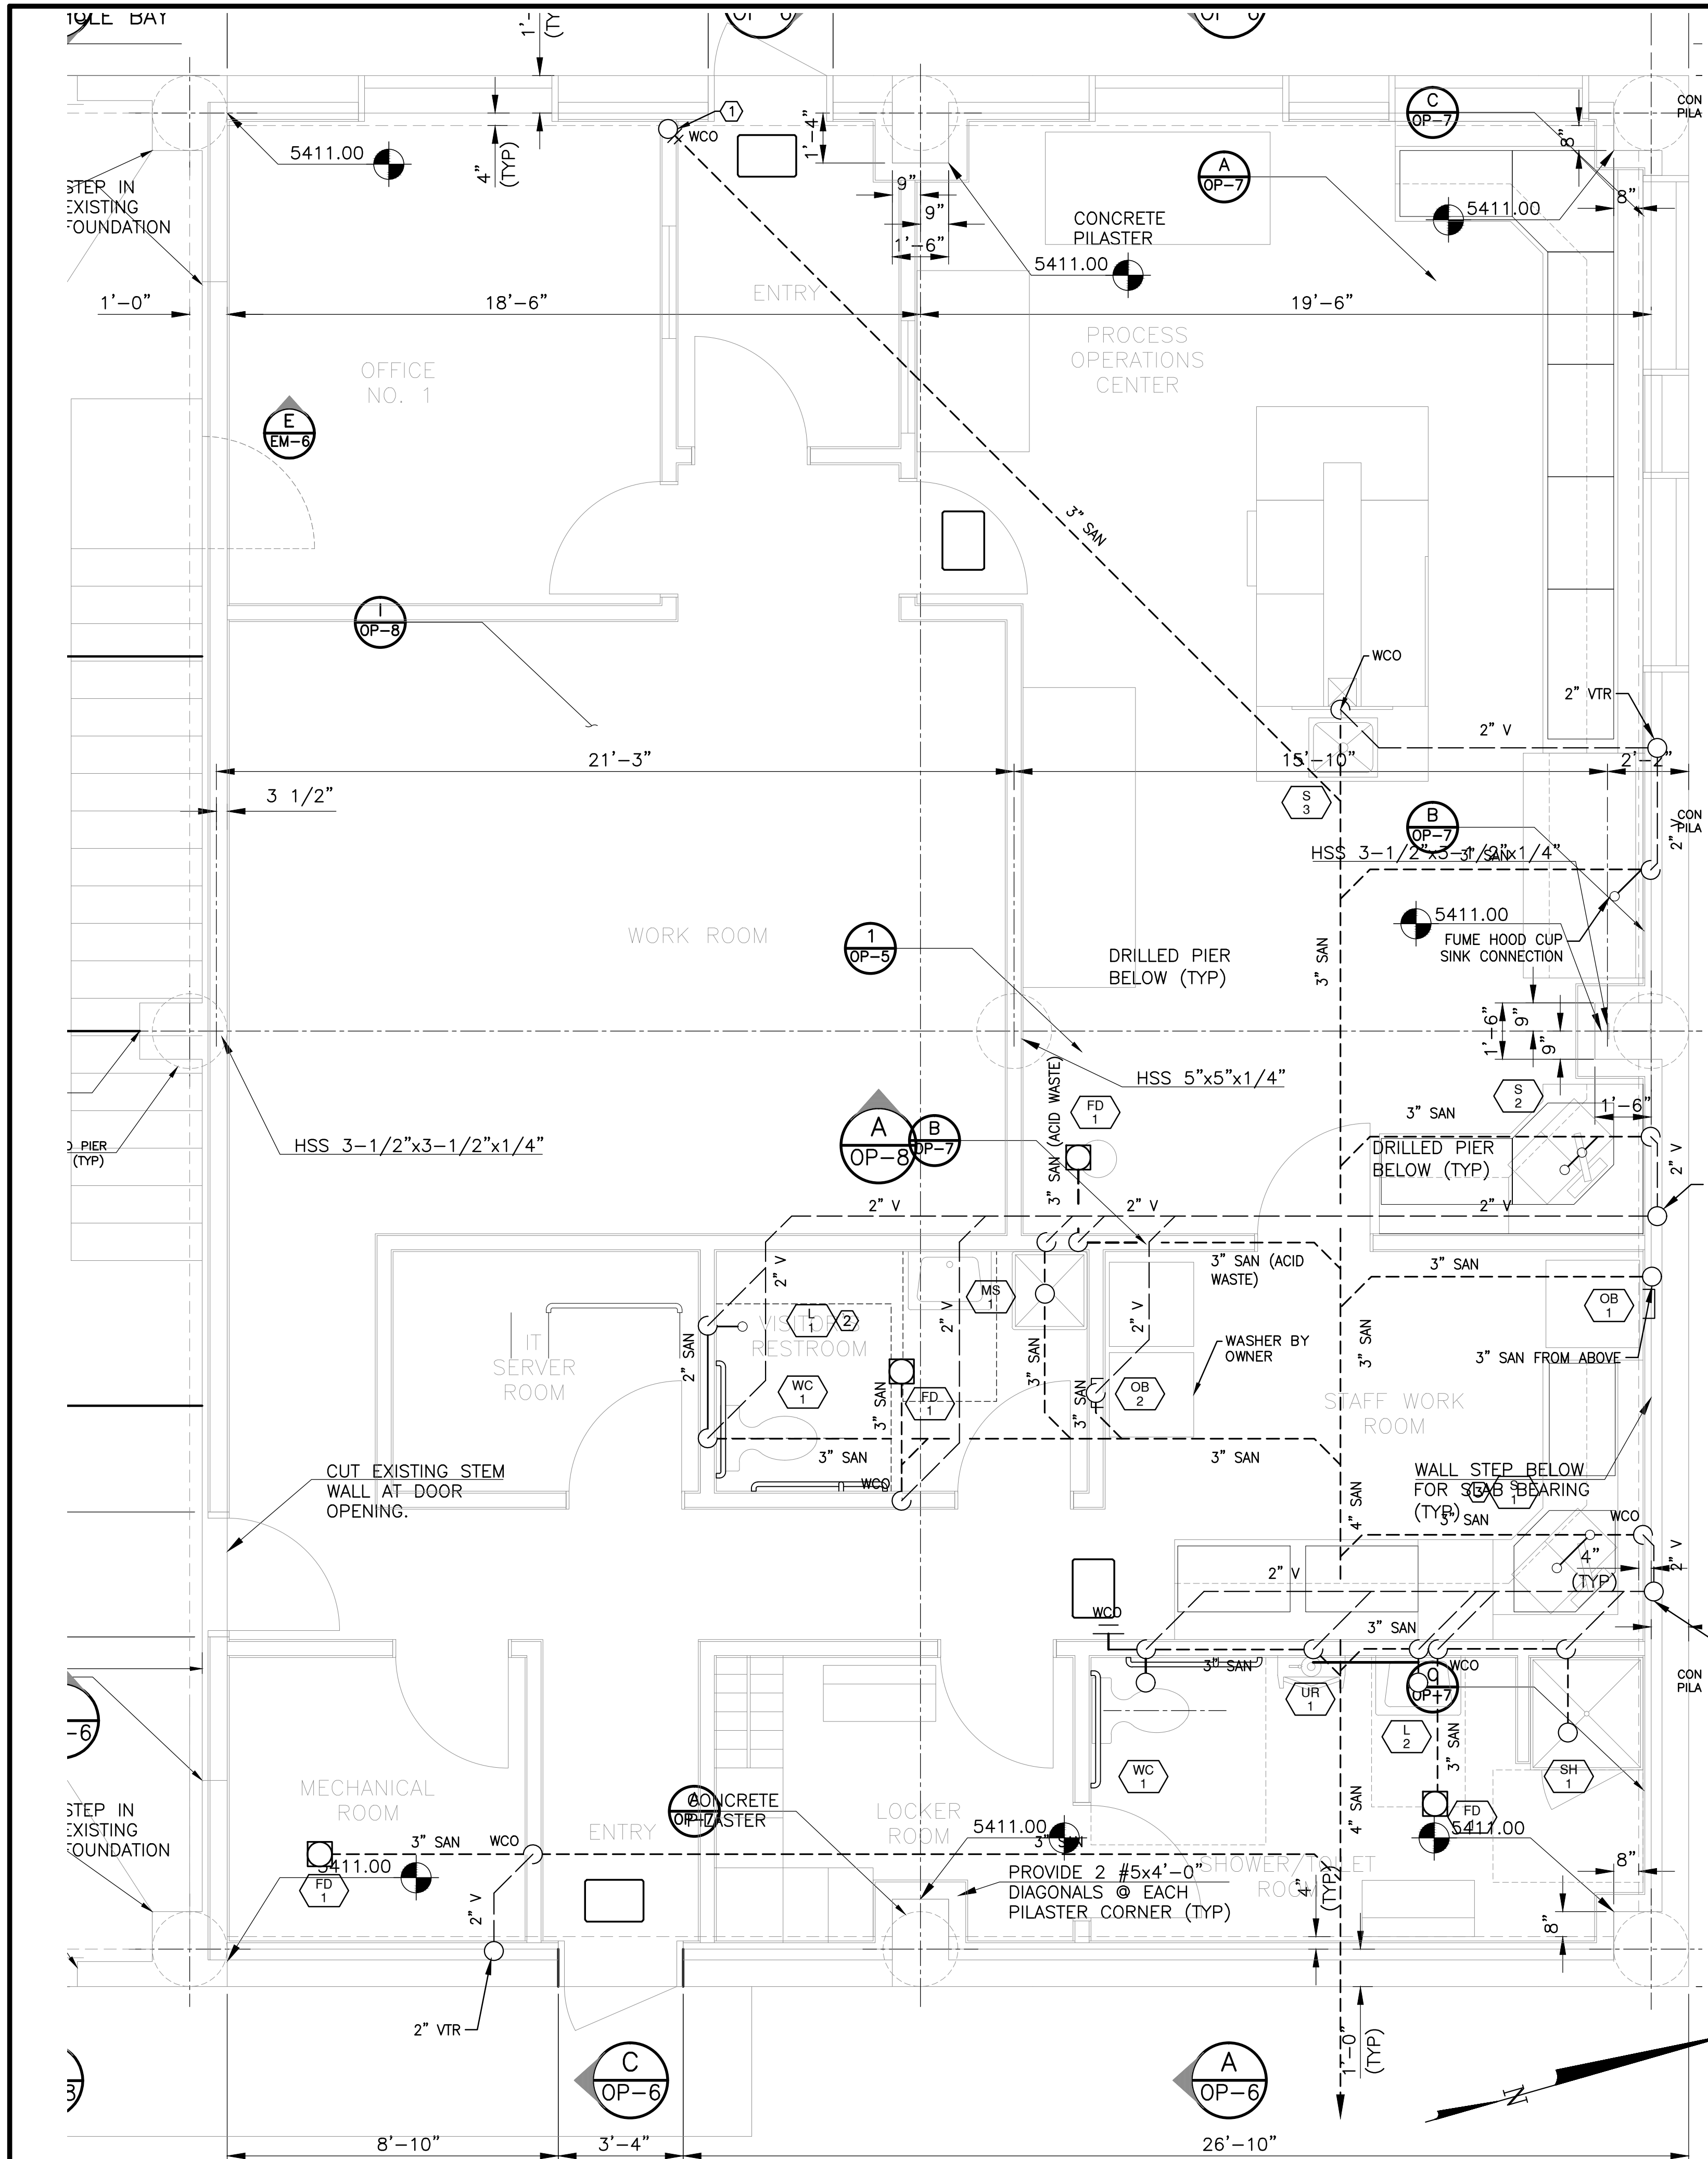

1 PLUMBING SANITARY AND VENT PLAN-LOWER FLOOR
POP-P3 SCALE: 3/8" = 1'-0"

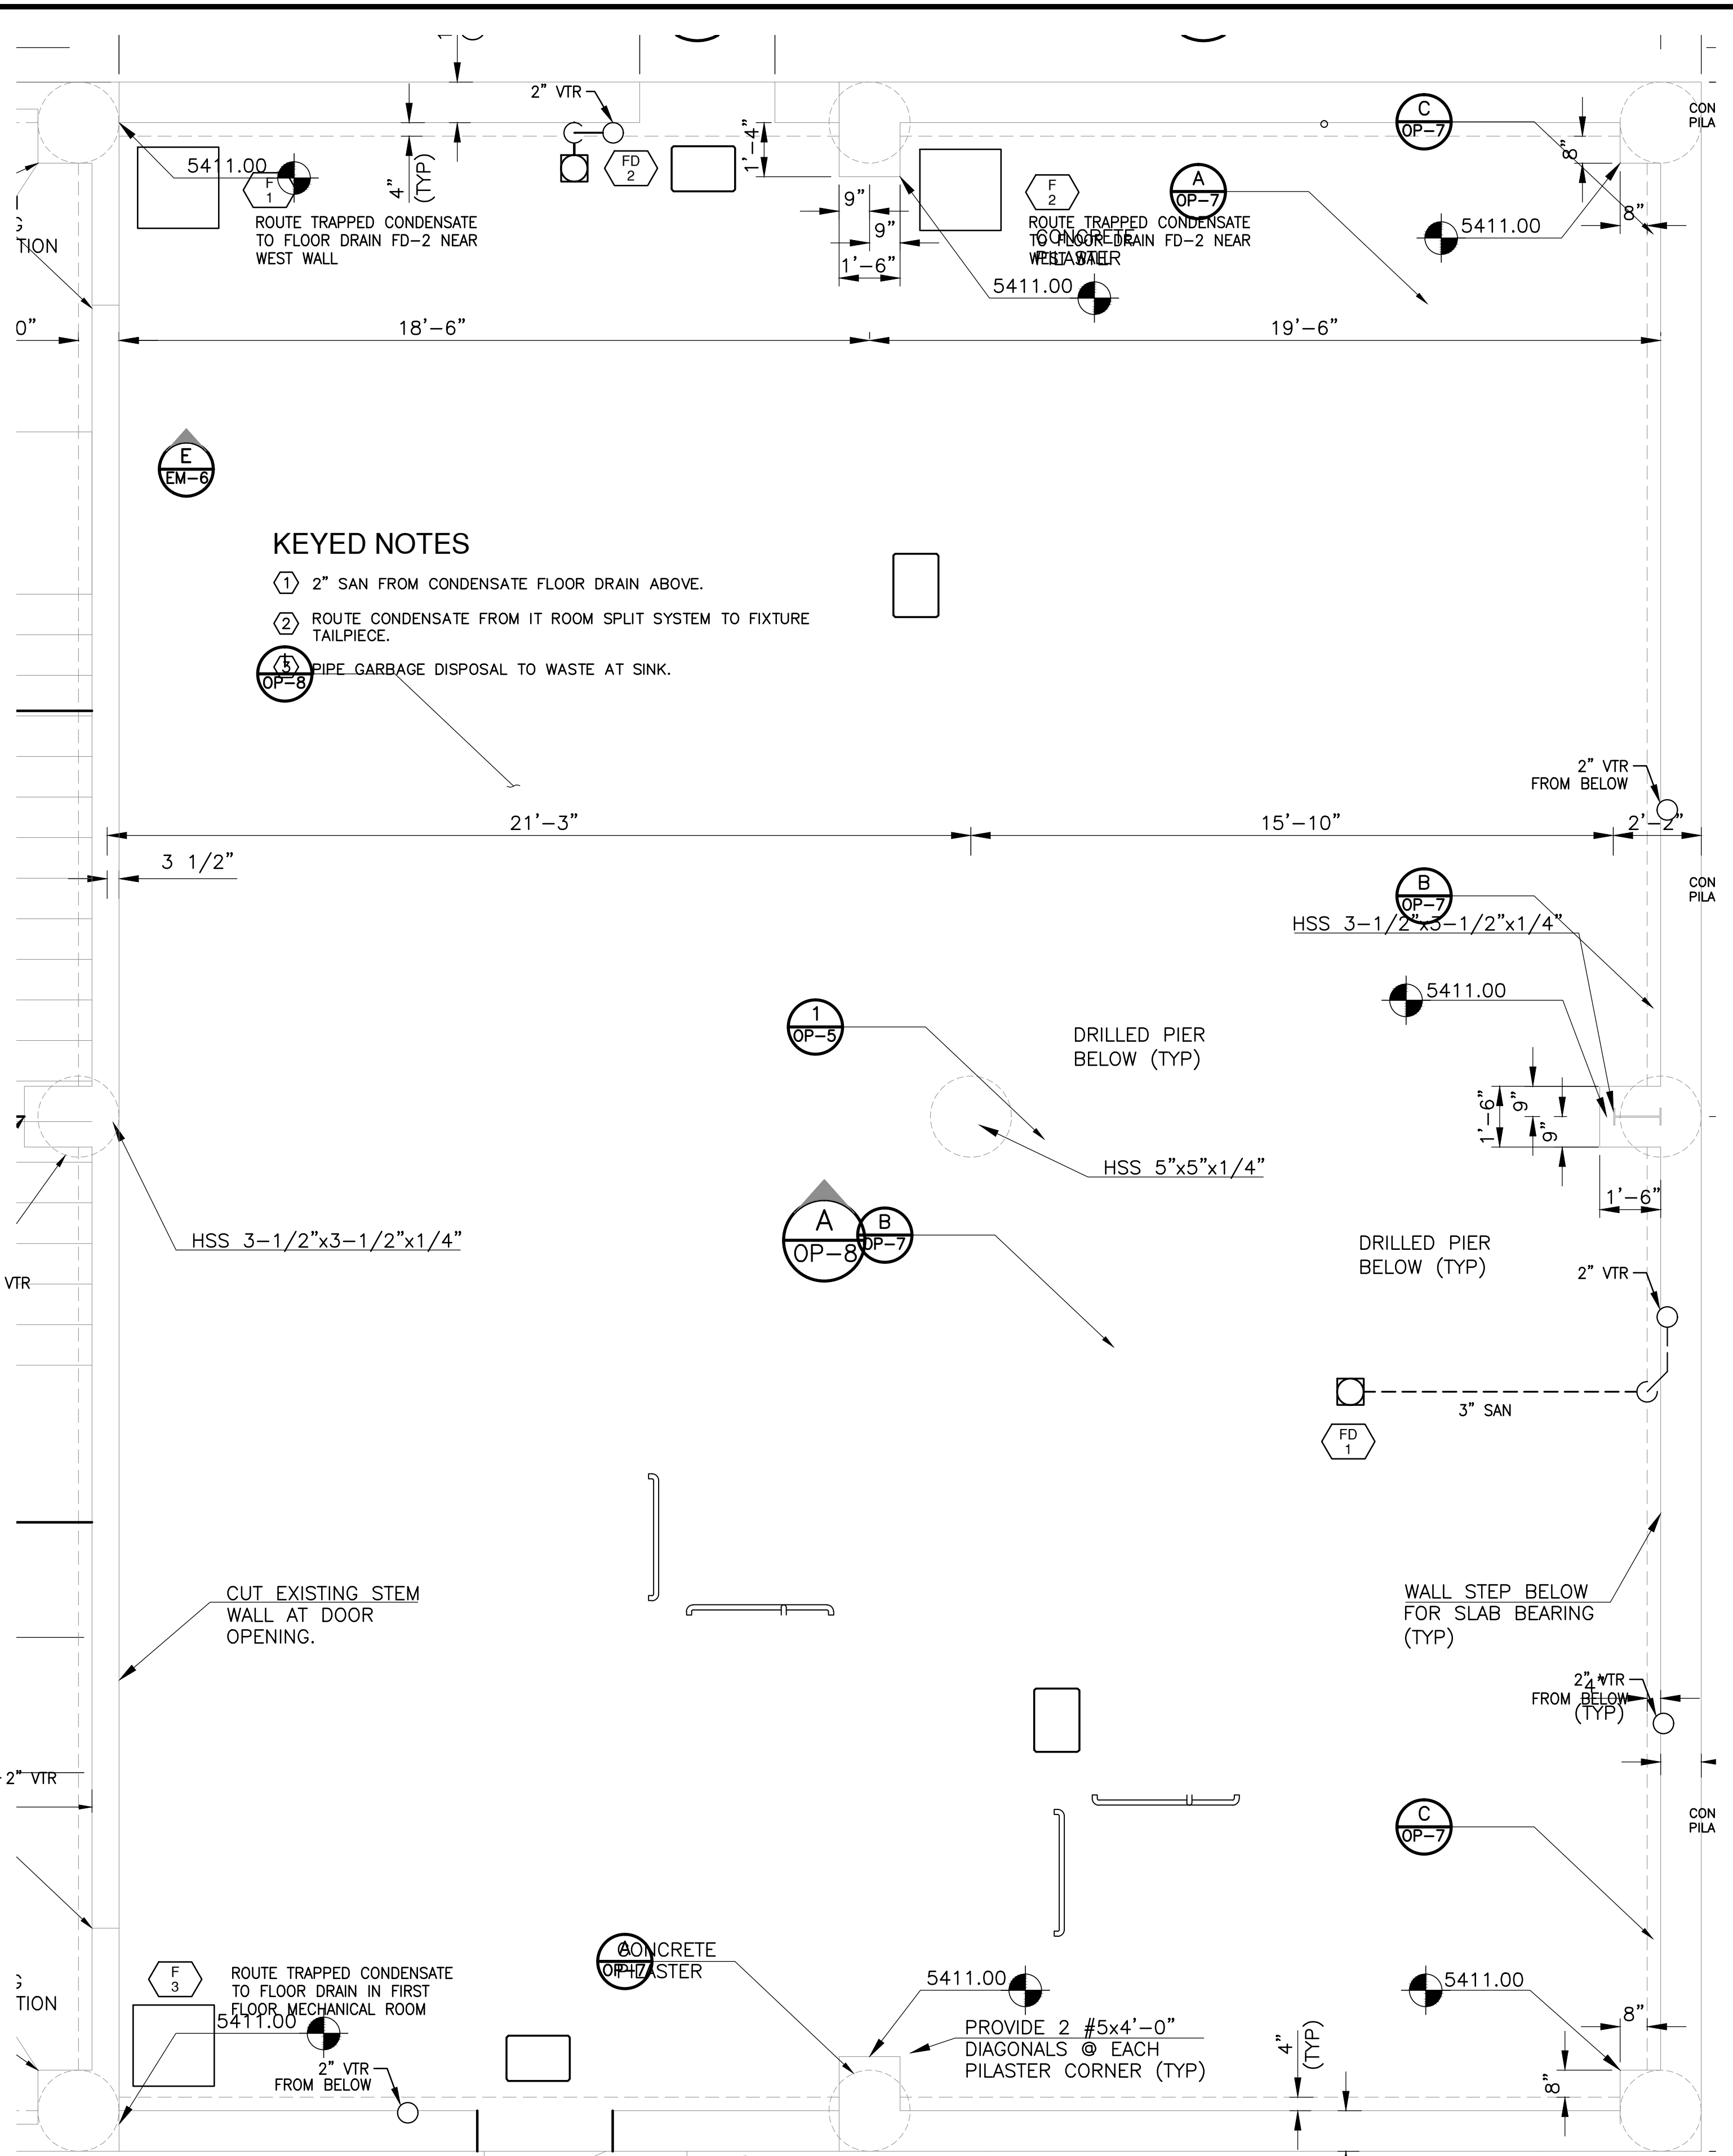

2 PLUMBING SANITARY AND VENT PLAN-UPPER FLOOR
POP-P3 SCALE: 3/8" = 1'-0"

REVISIONS		
NO.	DATE	DESCRIPTION
1	06/29/2012	ISSUED FOR BUILDING PERMIT SUBMITTAL TO PPRBD (OPERATIONS BUILDING)
2	08/15/2012	ISSUED FOR CONSTRUCTION PER PPRBD BUILDING PERMIT #135220 (OPERATIONS BLDG)

THIS DRAWING IS THE PROPERTY OF GMS, INC., AND IS NOT TO BE REPRODUCED, MODIFIED OR USED FOR ANY OTHER PROJECT OR EXTENSION OF THIS PROJECT EXCEPT BY AGREEMENT WITH THIS COMPANY.

PLUMBING SANITARY AND VENT PLAN HAROLD D. THOMPSON REGIONAL WATER RECLAMATION FACILITY LOWER FOUNTAIN METROPOLITAN SEWAGE DISPOSAL DISTRICT		
DRAWN SKC DESIGNED DRF CHECKED RJS DATE MAY 2012 PROJECT NO. 20166.410 GMS FILE NO. 2599	GMS, INC. CONSULTING ENGINEERS 611 N. WEBER, SUITE 300 COLORADO SPRINGS, COLORADO 80903	SHEET OP-P3 OF —