
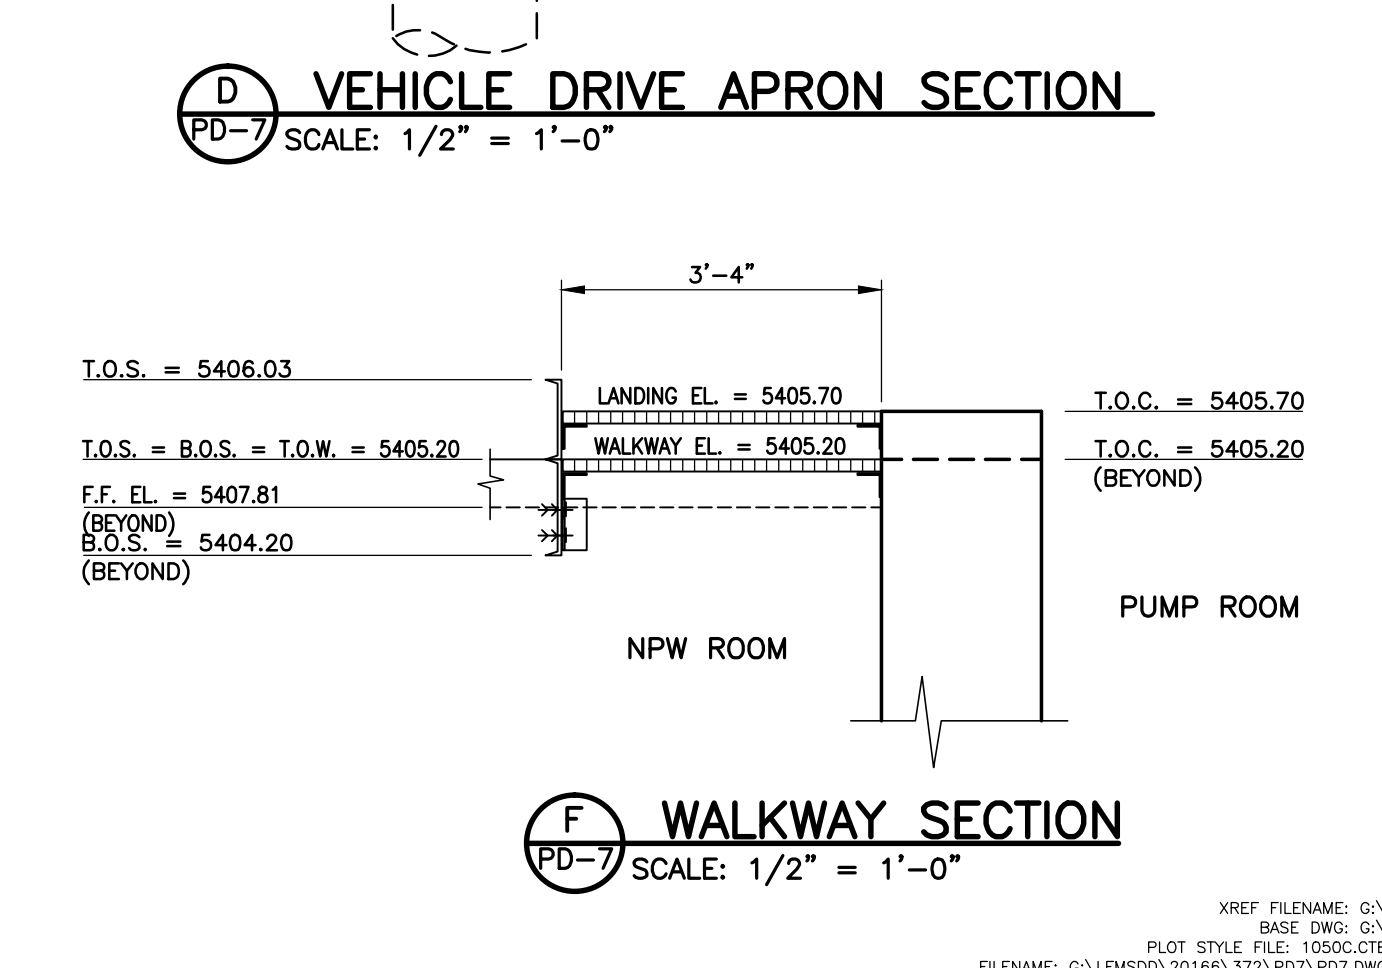
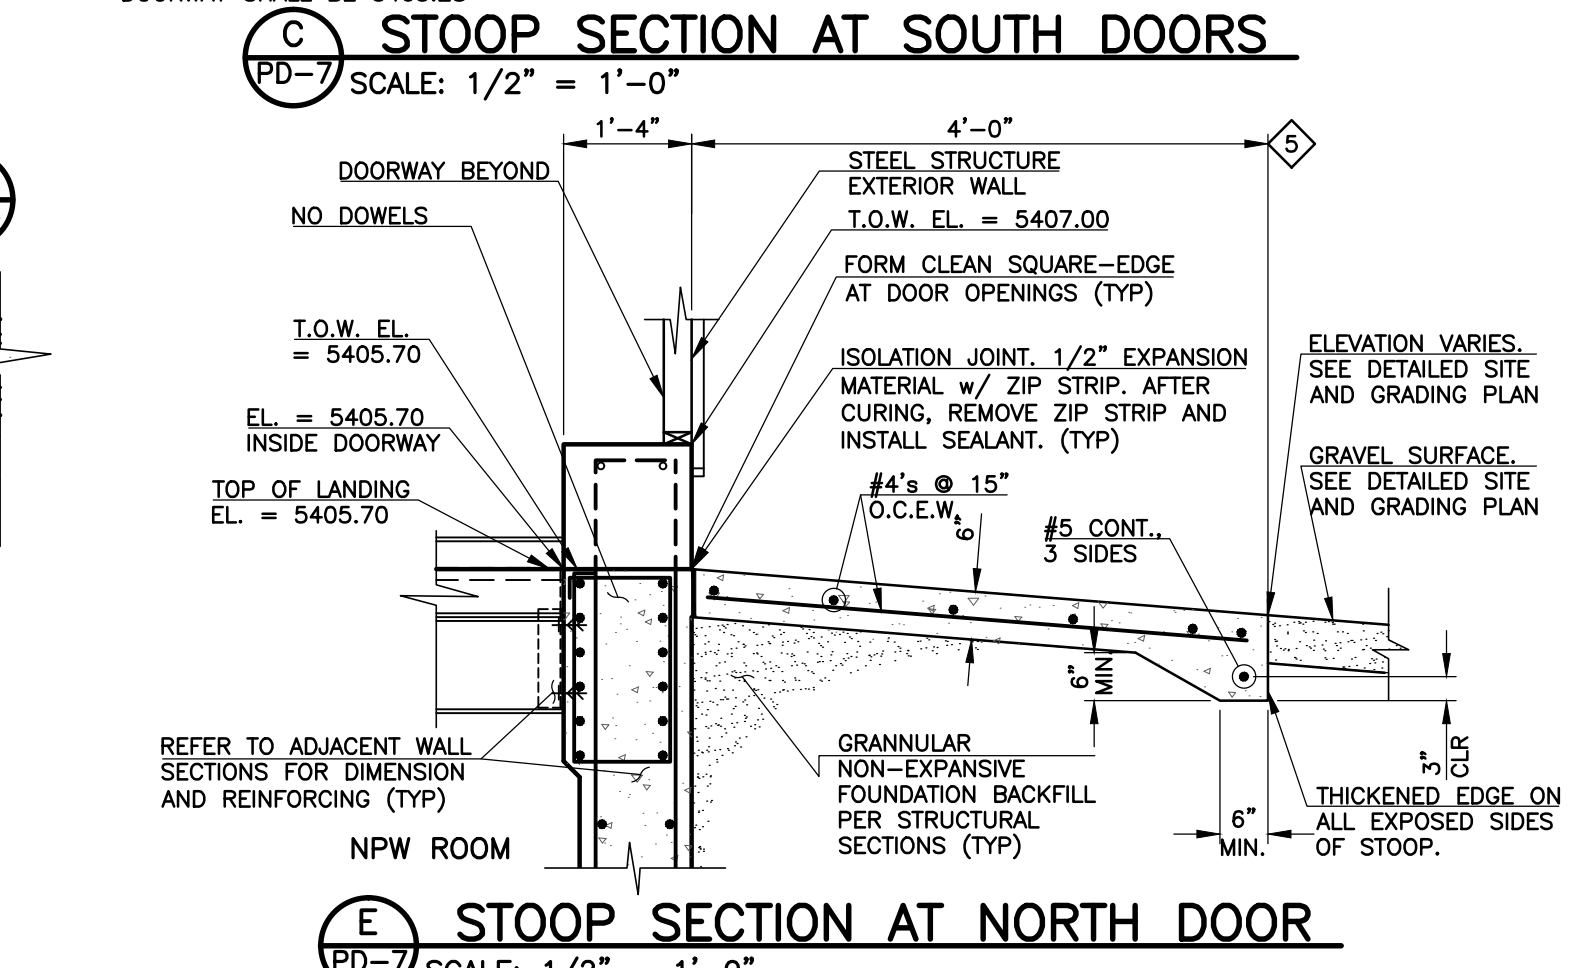
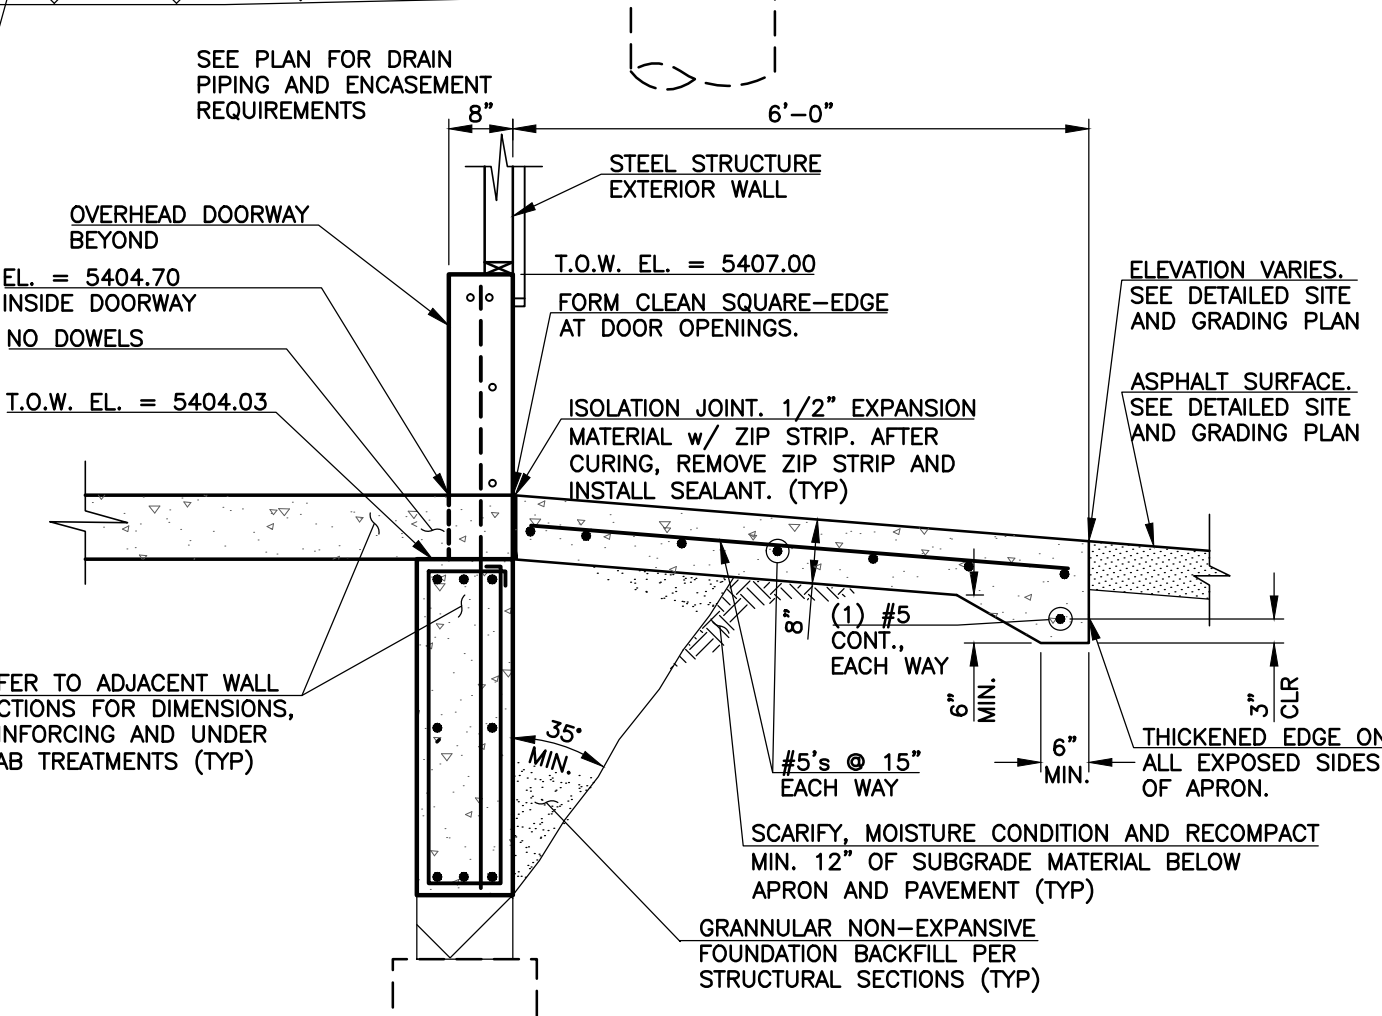
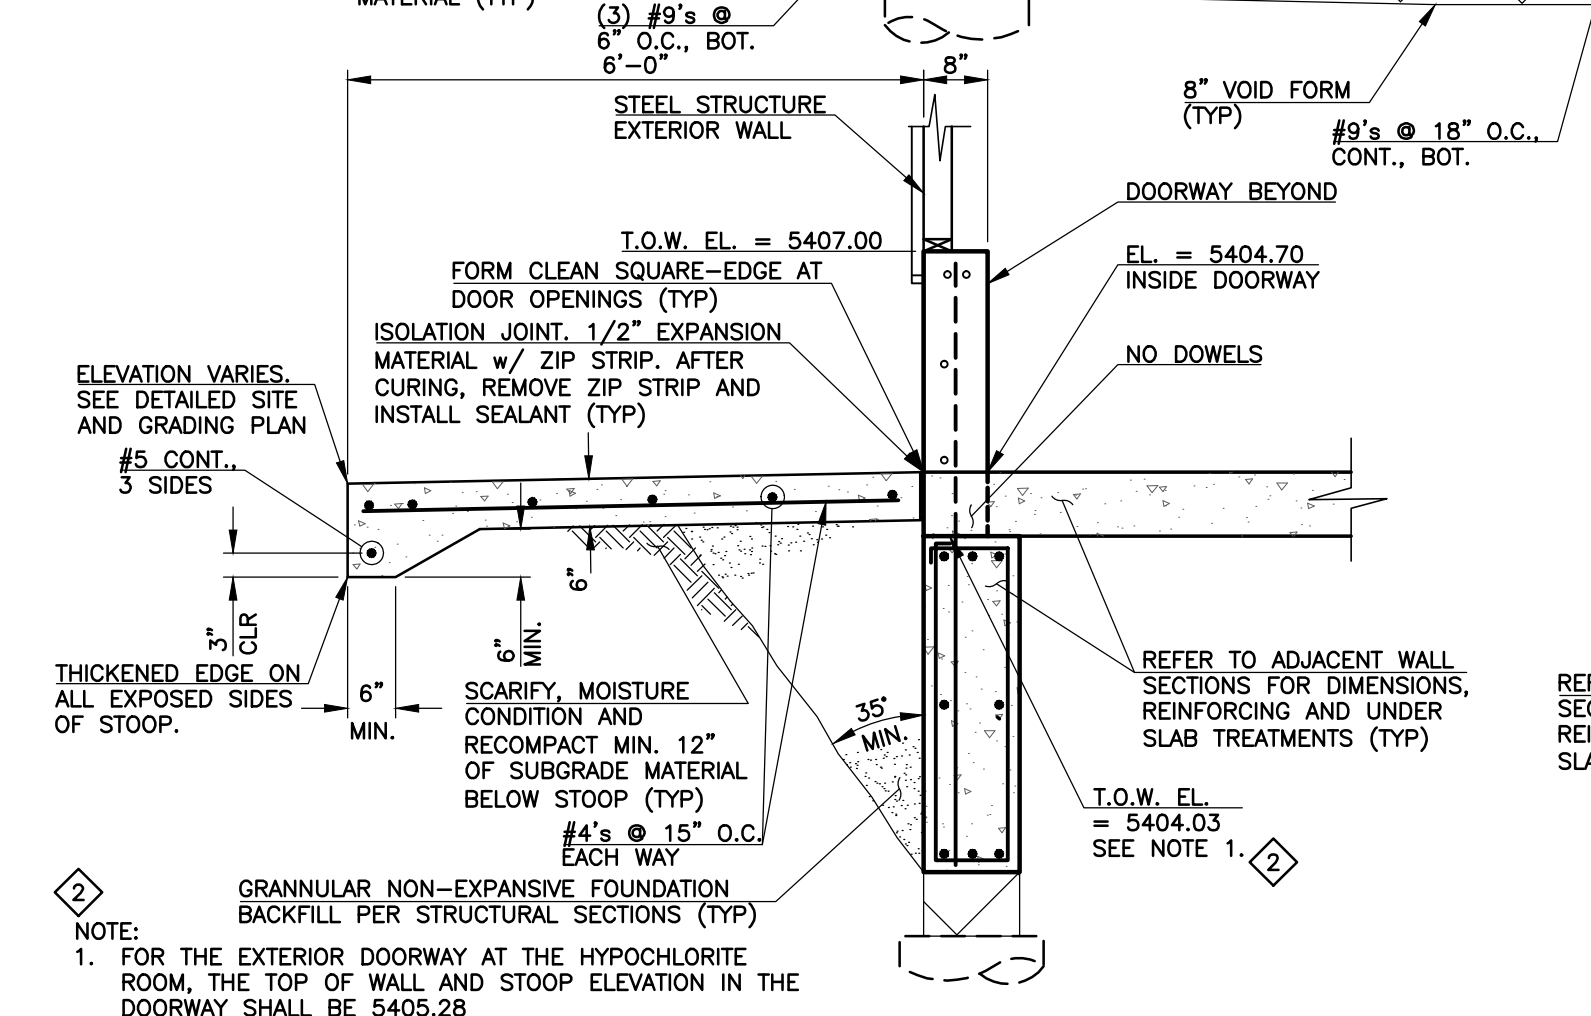
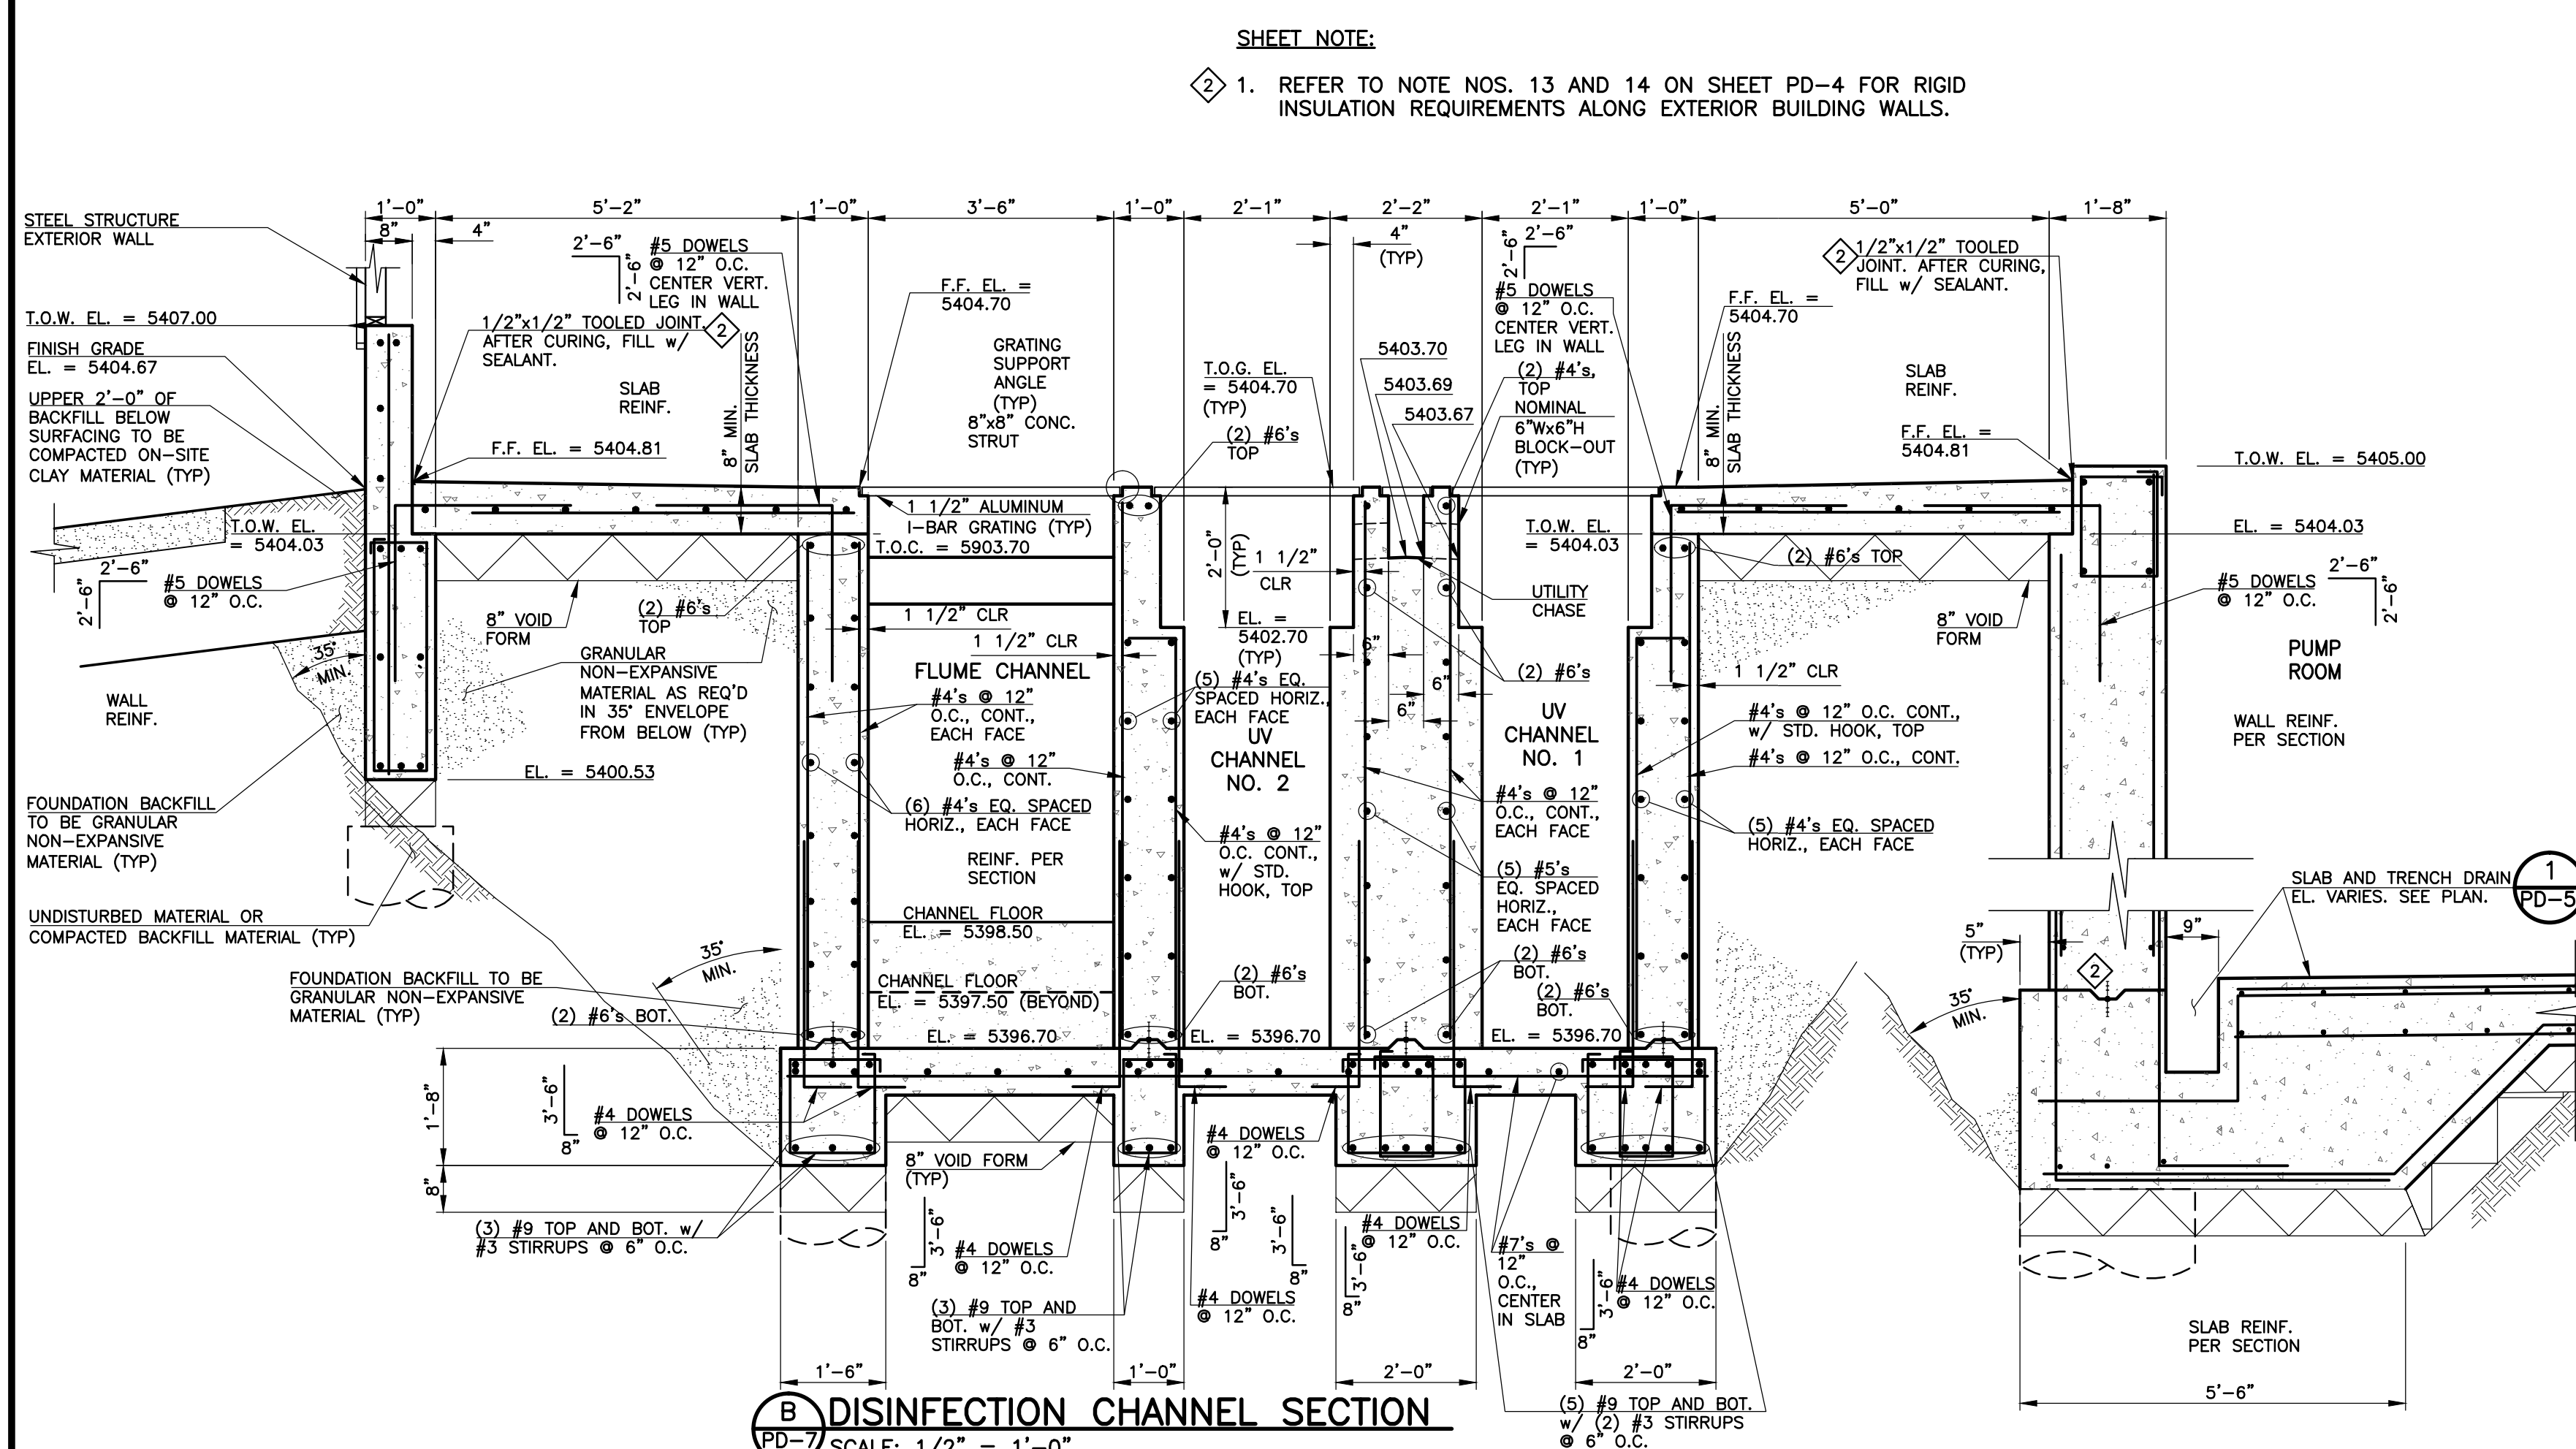


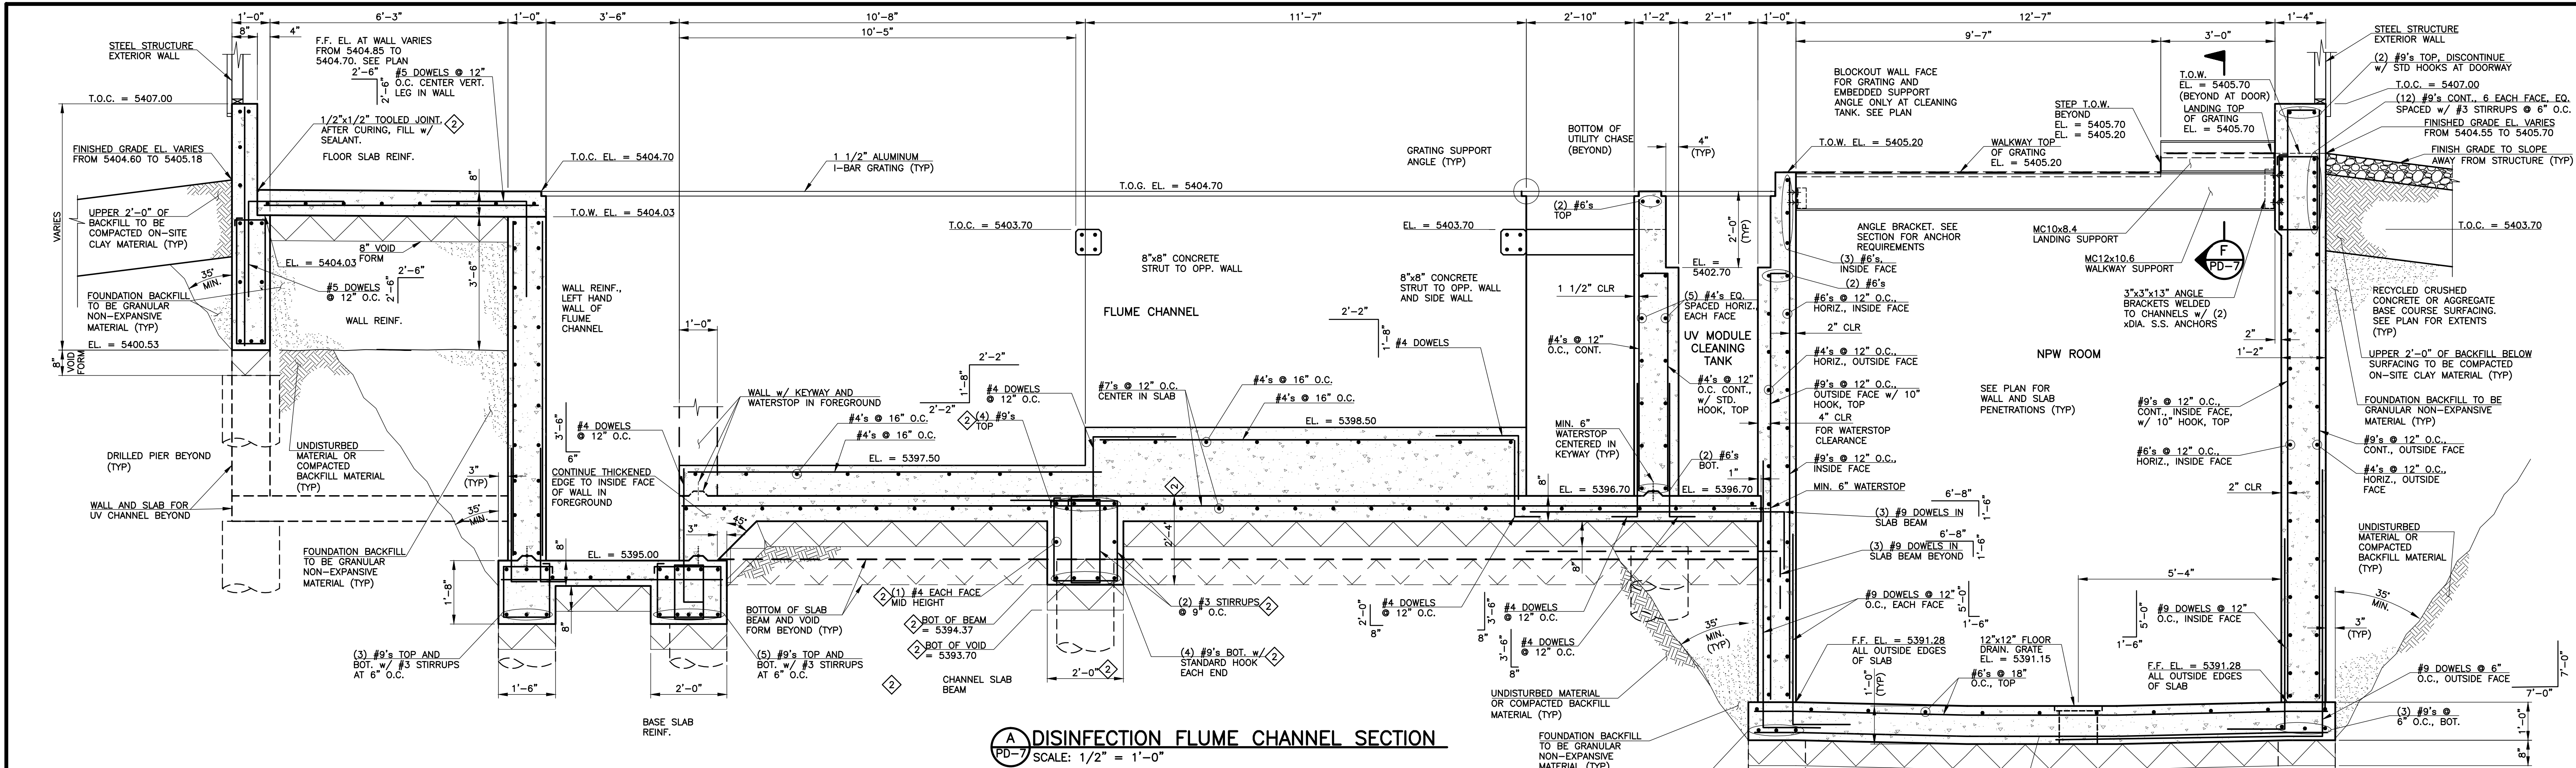

REVISIONS		
NO.	DATE	DESCRIPTION
1	09/16/2011	ISSUED FOR CMO PREPARATION (PUMPING AND DISINFECTION BUILDING FOUNDATION)
2	09/22/2011	ISSUED FOR FOUNDATION PERMIT SUBMITTAL TO PPRBD (PUMPING AND DISINFECTION BLDG)
3	10/17/2011	ISSUED FOR CONSTRUCTION PER PPRBD FOUNDATION PERMIT #8893 (PUMP AND DISINFECTION BLDG)
4	01/08/2012	ISSUED FOR VALUE ENGINEERING
5	01/29/2012	ISSUED FOR FOUNDATION VALUE ENGINEERING REVIEW AND COMMENTS
6	04/18/2012	ISSUED FOR BUILDING PERMIT SUBMITTAL TO PPRBD (PUMPING AND DISINFECTION BLDG)
7	05/21/2012	ISSUED FOR CONSTRUCTION PER PPRBD BLDG PERMIT #8893 (PUMP AND DISINFECTION BLDG)

THIS DRAWING IS THE PROPERTY OF GMS, INC., AND IS NOT TO BE REPRODUCED, MODIFIED OR USED FOR ANY OTHER PROJECT OR EXTENSION OF THIS PROJECT EXCEPT BY AGREEMENT WITH THIS COMPANY.

STRUCTURAL SECTIONS HAROLD D. THOMPSON REGIONAL WATER RECLAMATION FACILITY LOWER FOUNTAIN METROPOLITAN SEWAGE DISPOSAL DISTRICT		GMS, INC. CONSULTING ENGINEERS 611 N. WEBER, SUITE 300 COLORADO SPRINGS, COLORADO 80903	SHEET PD-7 OF -
DRAWN: SKC DESIGNED: MAM CHECKED: RJS DATE: 2011 PROJECT NO.: 20166.372 GMS FILE NO.: 2599			

XREF: FILENAME: G:\...
 PLOT STYLE FILE: 1000.ctb
 FILENAME: G:\LPM20166\372\PD7\PD7.DWG