


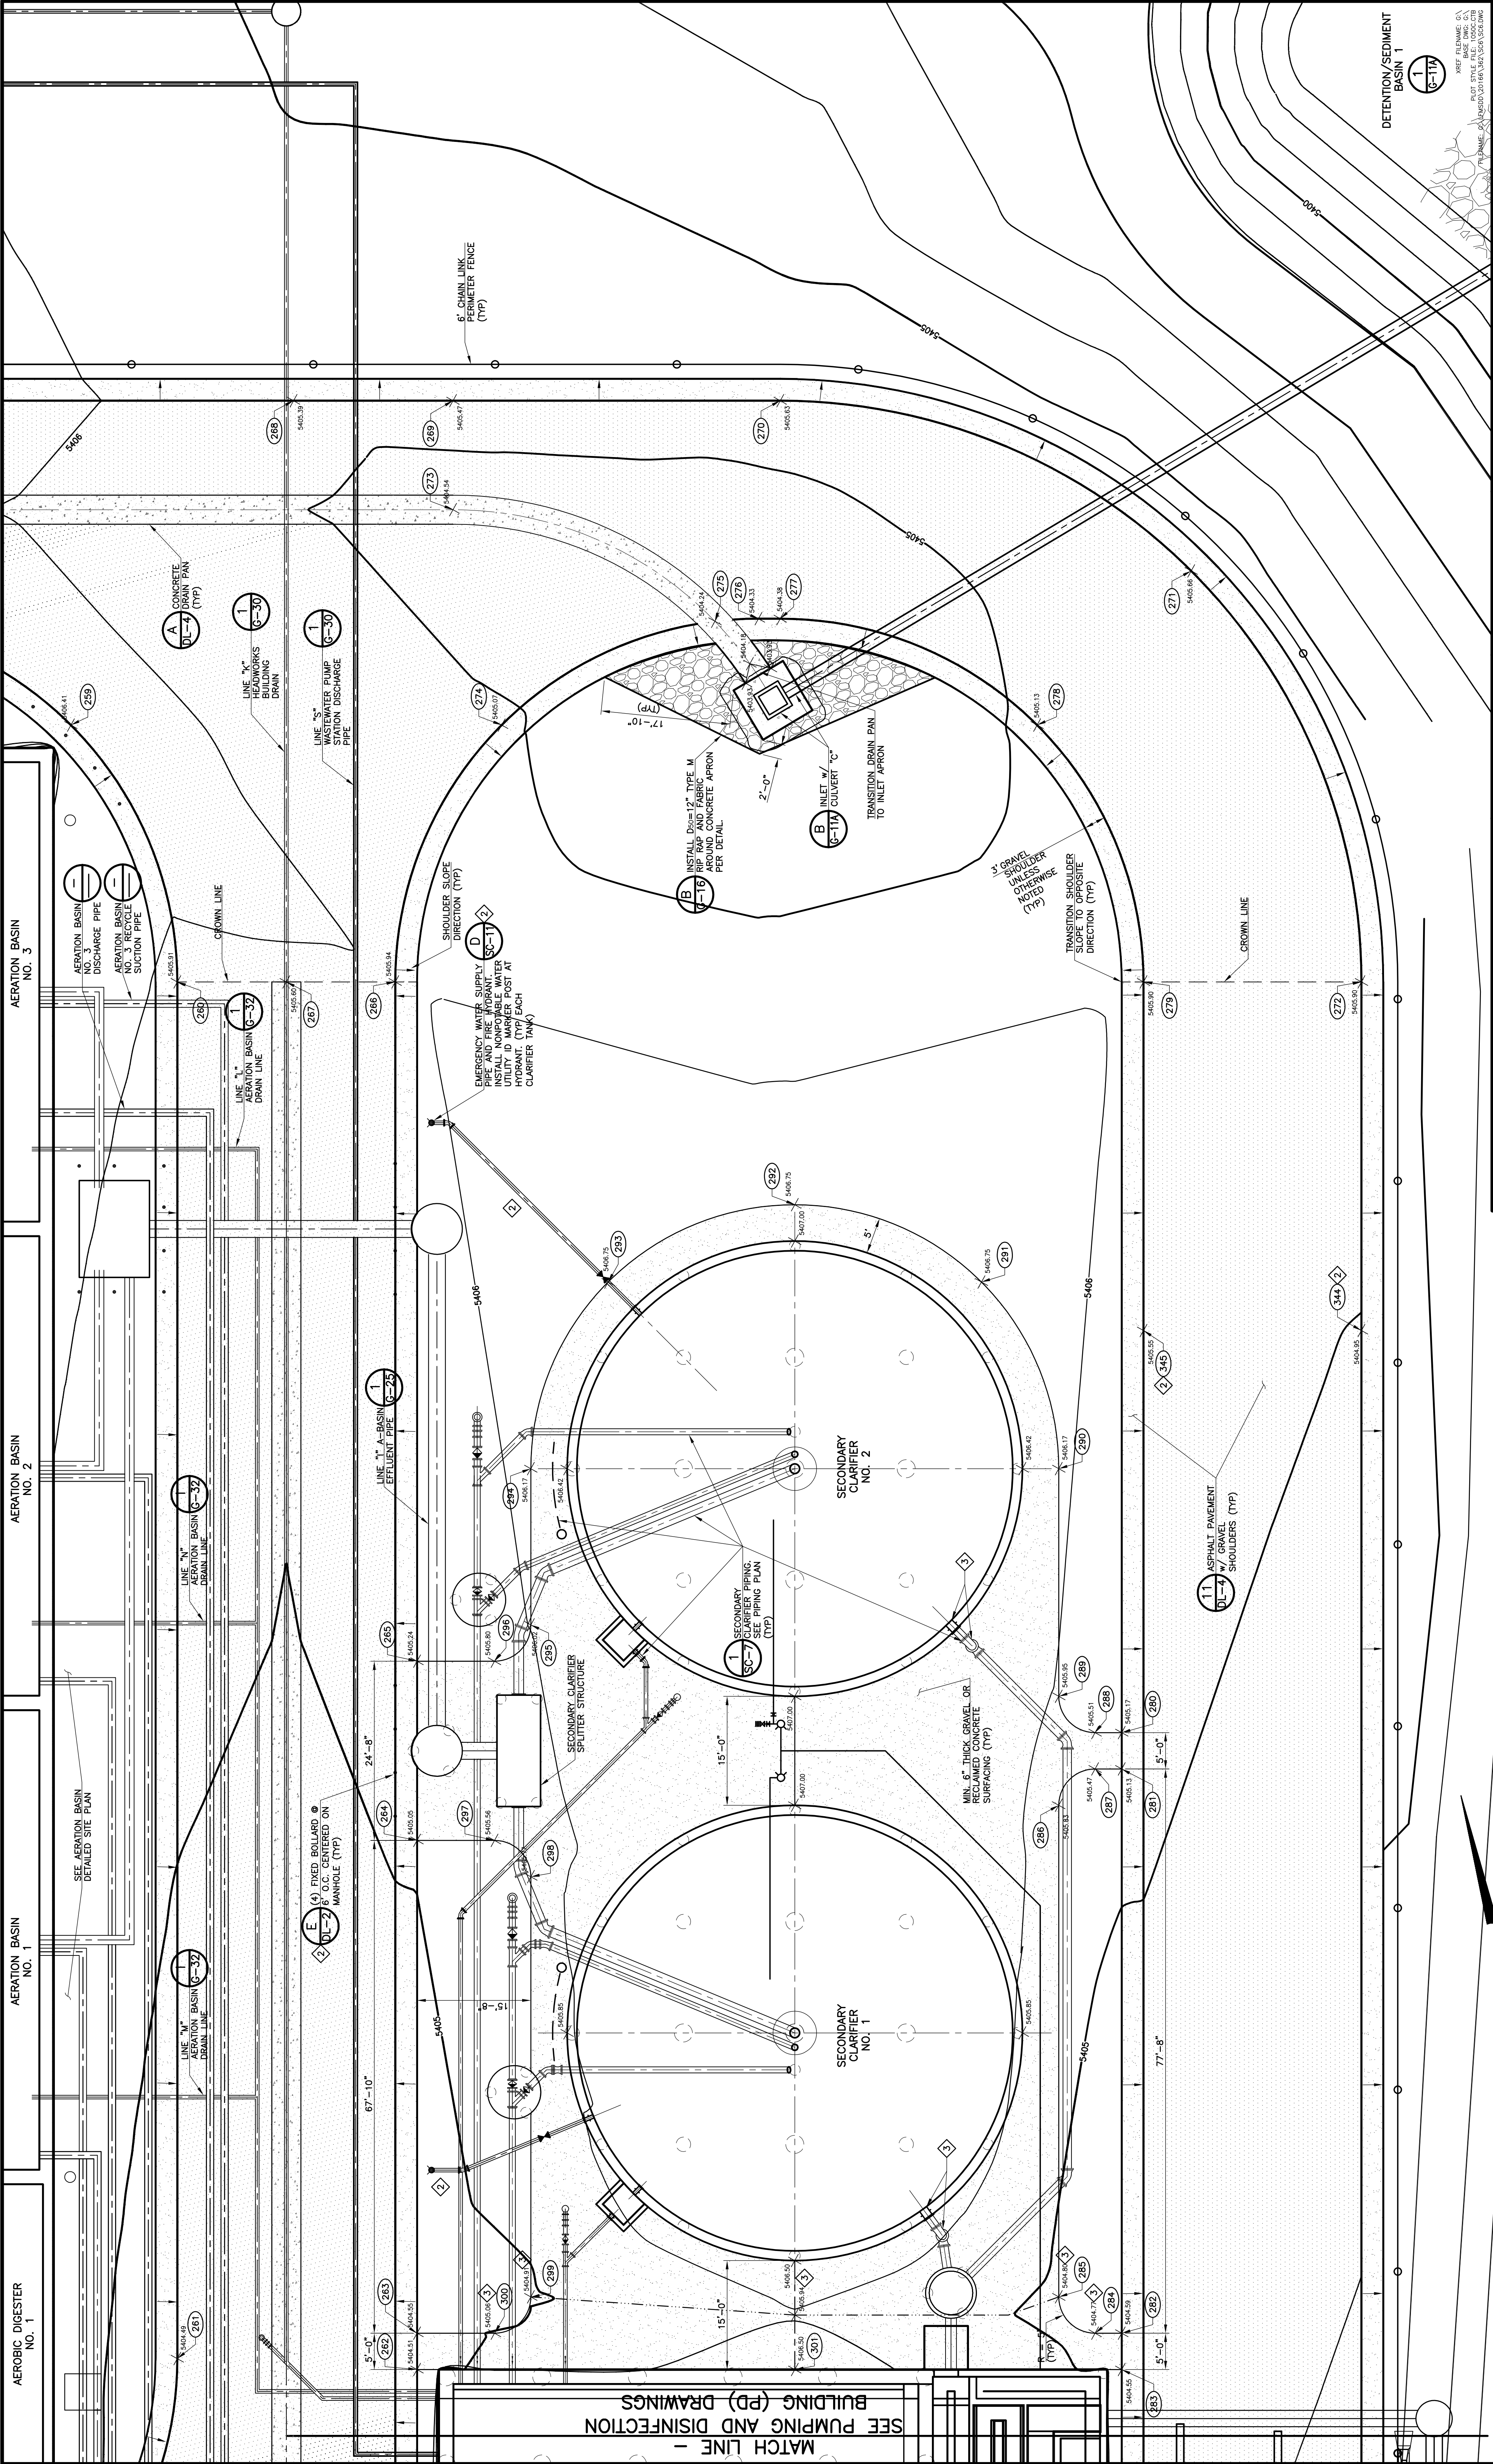

THIS DRAWING IS THE PROPERTY OF GMS, INC., AND IS NOT TO BE REPRODUCED, MODIFIED OR USED FOR ANY OTHER PROJECT WITHOUT THE WRITTEN CONSENT OF GMS, INC. BY AGREEMENT WITH THIS COMPANY.

REVISIONS

NO.	DATE	DESCRIPTION
1	03/25/2011	ISSUED FOR BUILDING PERMIT SUBMITTAL TO PHED (SECONDARY CLARIFIER COMPLEX)
2	06/10/2011	ISSUED FOR CONSTRUCTION (SECONDARY CLARIFIER COMPLEX)
3	07/07/2011	EST. NO. 009

DETENTION/SEDIMENT BASIN 1

1

6-11/2

REF. FILENAME: G:\BASE (DWG) G:\PROJECTS\2010\20100613\20100613.DWG

6-11/2

DRAWN: SKC

DESIGNED: WAM

CHECKED: RJS

DATE: 2010

PROJECT NO.: 20106.362

GMS FILE NO.: 2599

SC-6

1

OF

GMS, INC.

CONSULTING ENGINEERS

611 N. WEBER, SUITE 300

COLORADO SPRINGS, COLORADO 80903

1

SC-6

SCALE: 1" = 10'

1

SC-6

SCALE: 1" = 10'